


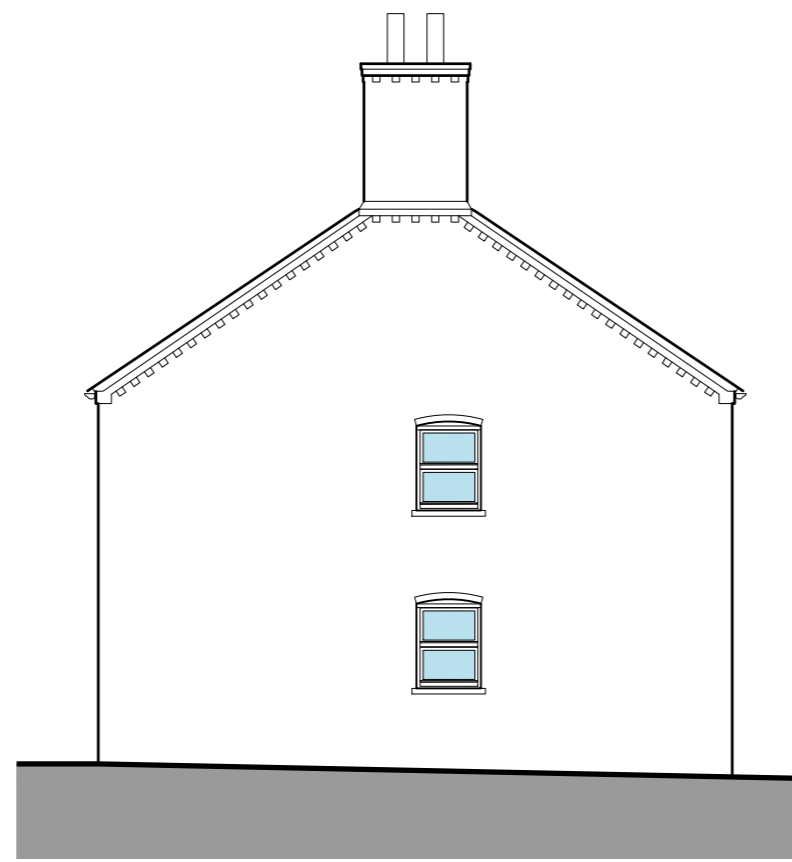

East Elevation
1:100 - A1




South Elevation
1:100 - A1




North Elevation
1:100 - A1




West Elevation
1:100 - A1

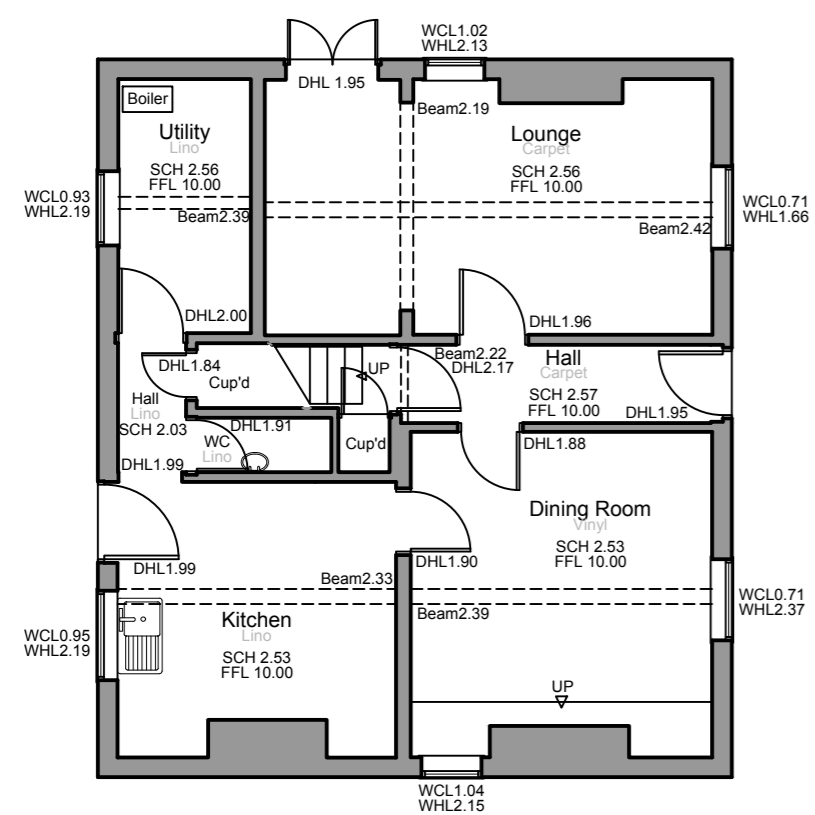

Ground Floor Plan
1:100 - A1

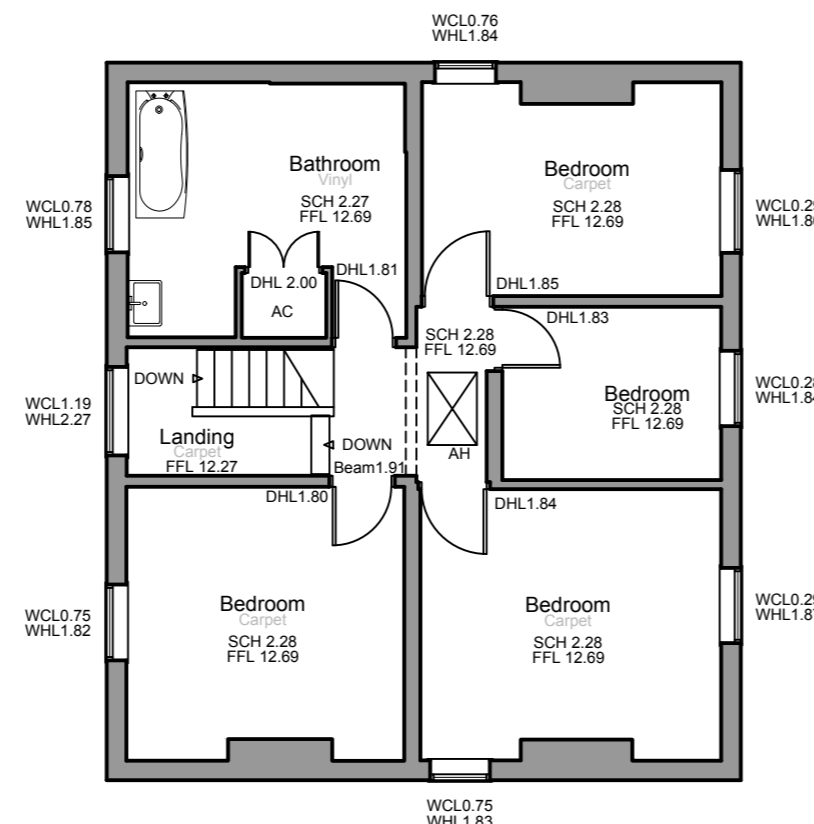

First Floor Plan
1:100 - A1

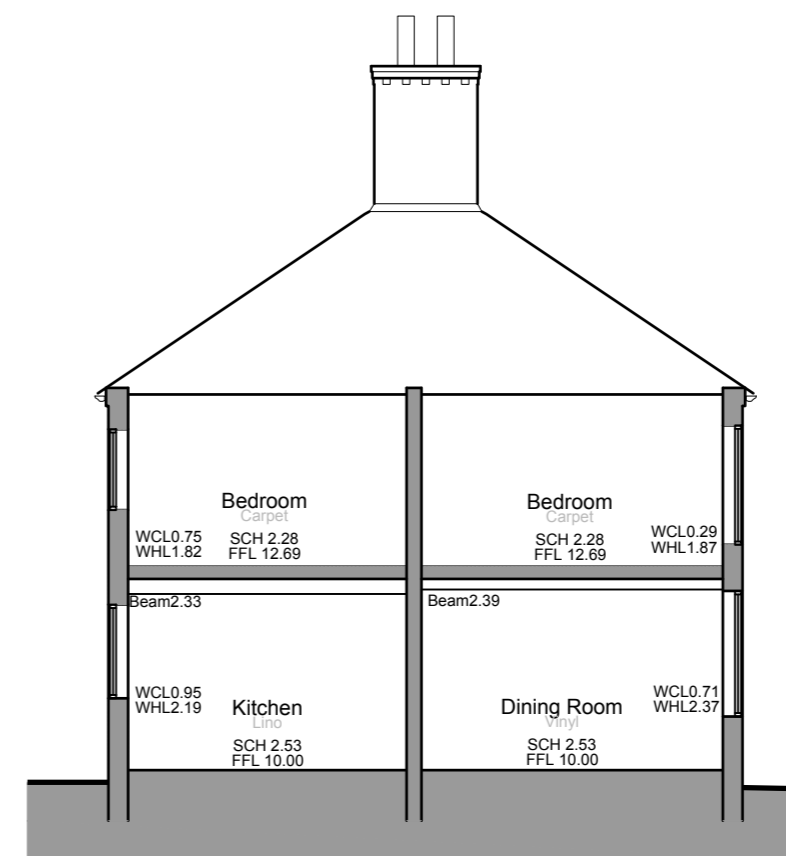

Section B-B
1:100 - A1

Amendments

SDA

STEVEN DUNN ARCHITECTS

T: 01526 860757 E: steve@stevendunnarchitects.co.uk
HADLEIGH HOUSE, HIGH STREET, WALCOTT, LINCOLN, LN43SN

PROJECT DETAILS

Proposed Development at
Upper Glebe Farm,
Fulletby, Horncastle,
Lincolnshire

CLIENT

Mr. M. Pederson

DRAWING TITLE

Existing Building B
Plans & Elevations

DATE	DRAWN
December 2021	PR
SCALE	DRNG No.
1:100 @ A2	2680-A2-04

Copyright: This drawing and its entire contents are protected under the Copyright (Designs and Patents) Act 1990, and no portion shall be copied, duplicated, or otherwise reproduced and/or transmitted by any means whatsoever, without the prior written consent of the Author. Do Not scale from this drawing. Work to figured dimensions only. All dimensions are to be checked on site prior to commencement of works. Any discrepancies must be brought to the attention of the Architect prior to commencement of works on site.