

Legend


- Road Channels
- Buildings
- Roofline
- Verge
- Walls
- Fences
- Waterline
- Banking
- Open Drain
- Hedge
- Foliage Canopy
- Roofline
- Steps

- LP Lamp Post
- TP Telephone Pole
- EP Electricity Pole
- SV Stop Valve
- GV Gas Valve
- RS Road Sign
- FH Fire Hydrant
- TL Traffic Light
- RE Rodding Eye
- PB Post Box
- ER Earthing Rod
- MK Marker Post
- Control Station
- VP Vent Pipe
- DP Down Pipe
- WM Water Meter
- DR Drain
- KO Kerb Offset
- RRP Reflector Post
- BS Bus Stop
- Tel British Telecom
- CTV Cable Television
- 10.00 Bed Level
- 10.00 Water Level
- 10.00 Threshold
- 10.00 Top Of Wall
- G Gully
- GP Gate Post
- 10.00 Top Of Fence
- 10.00 Top Of Step
- 10.00 Top Of Tree
- 10.00 Gutter
- 10.00 Top Of Chimney
- 10.00 Top Of Roofline
- 10.00 Stone Course
- 10.00 Borehole
- 10.00 Trial Pit
- 10.00 Wall Head
- 10.00 Monitoring Well

- Drainage Codes
- UTL Unable To Locate
 - UTR Unable To Raise
 - Dam. Damaged Cover
- Internals Legend
- FL Floor Level
 - BM Beam Level
 - WS Window Sill
 - WH Window Head
 - F - S Floor - Soffit
 - F - B Floor - Beam
 - F - C Floor - Ceiling
 - F - FC Floor - False Ceiling

NOTE :- This Survey Has Been Carried Out In Line With The Standard 1:200 Specification, And Is Suitable For Design And Construction Works.

Signed *Paul Hunter*

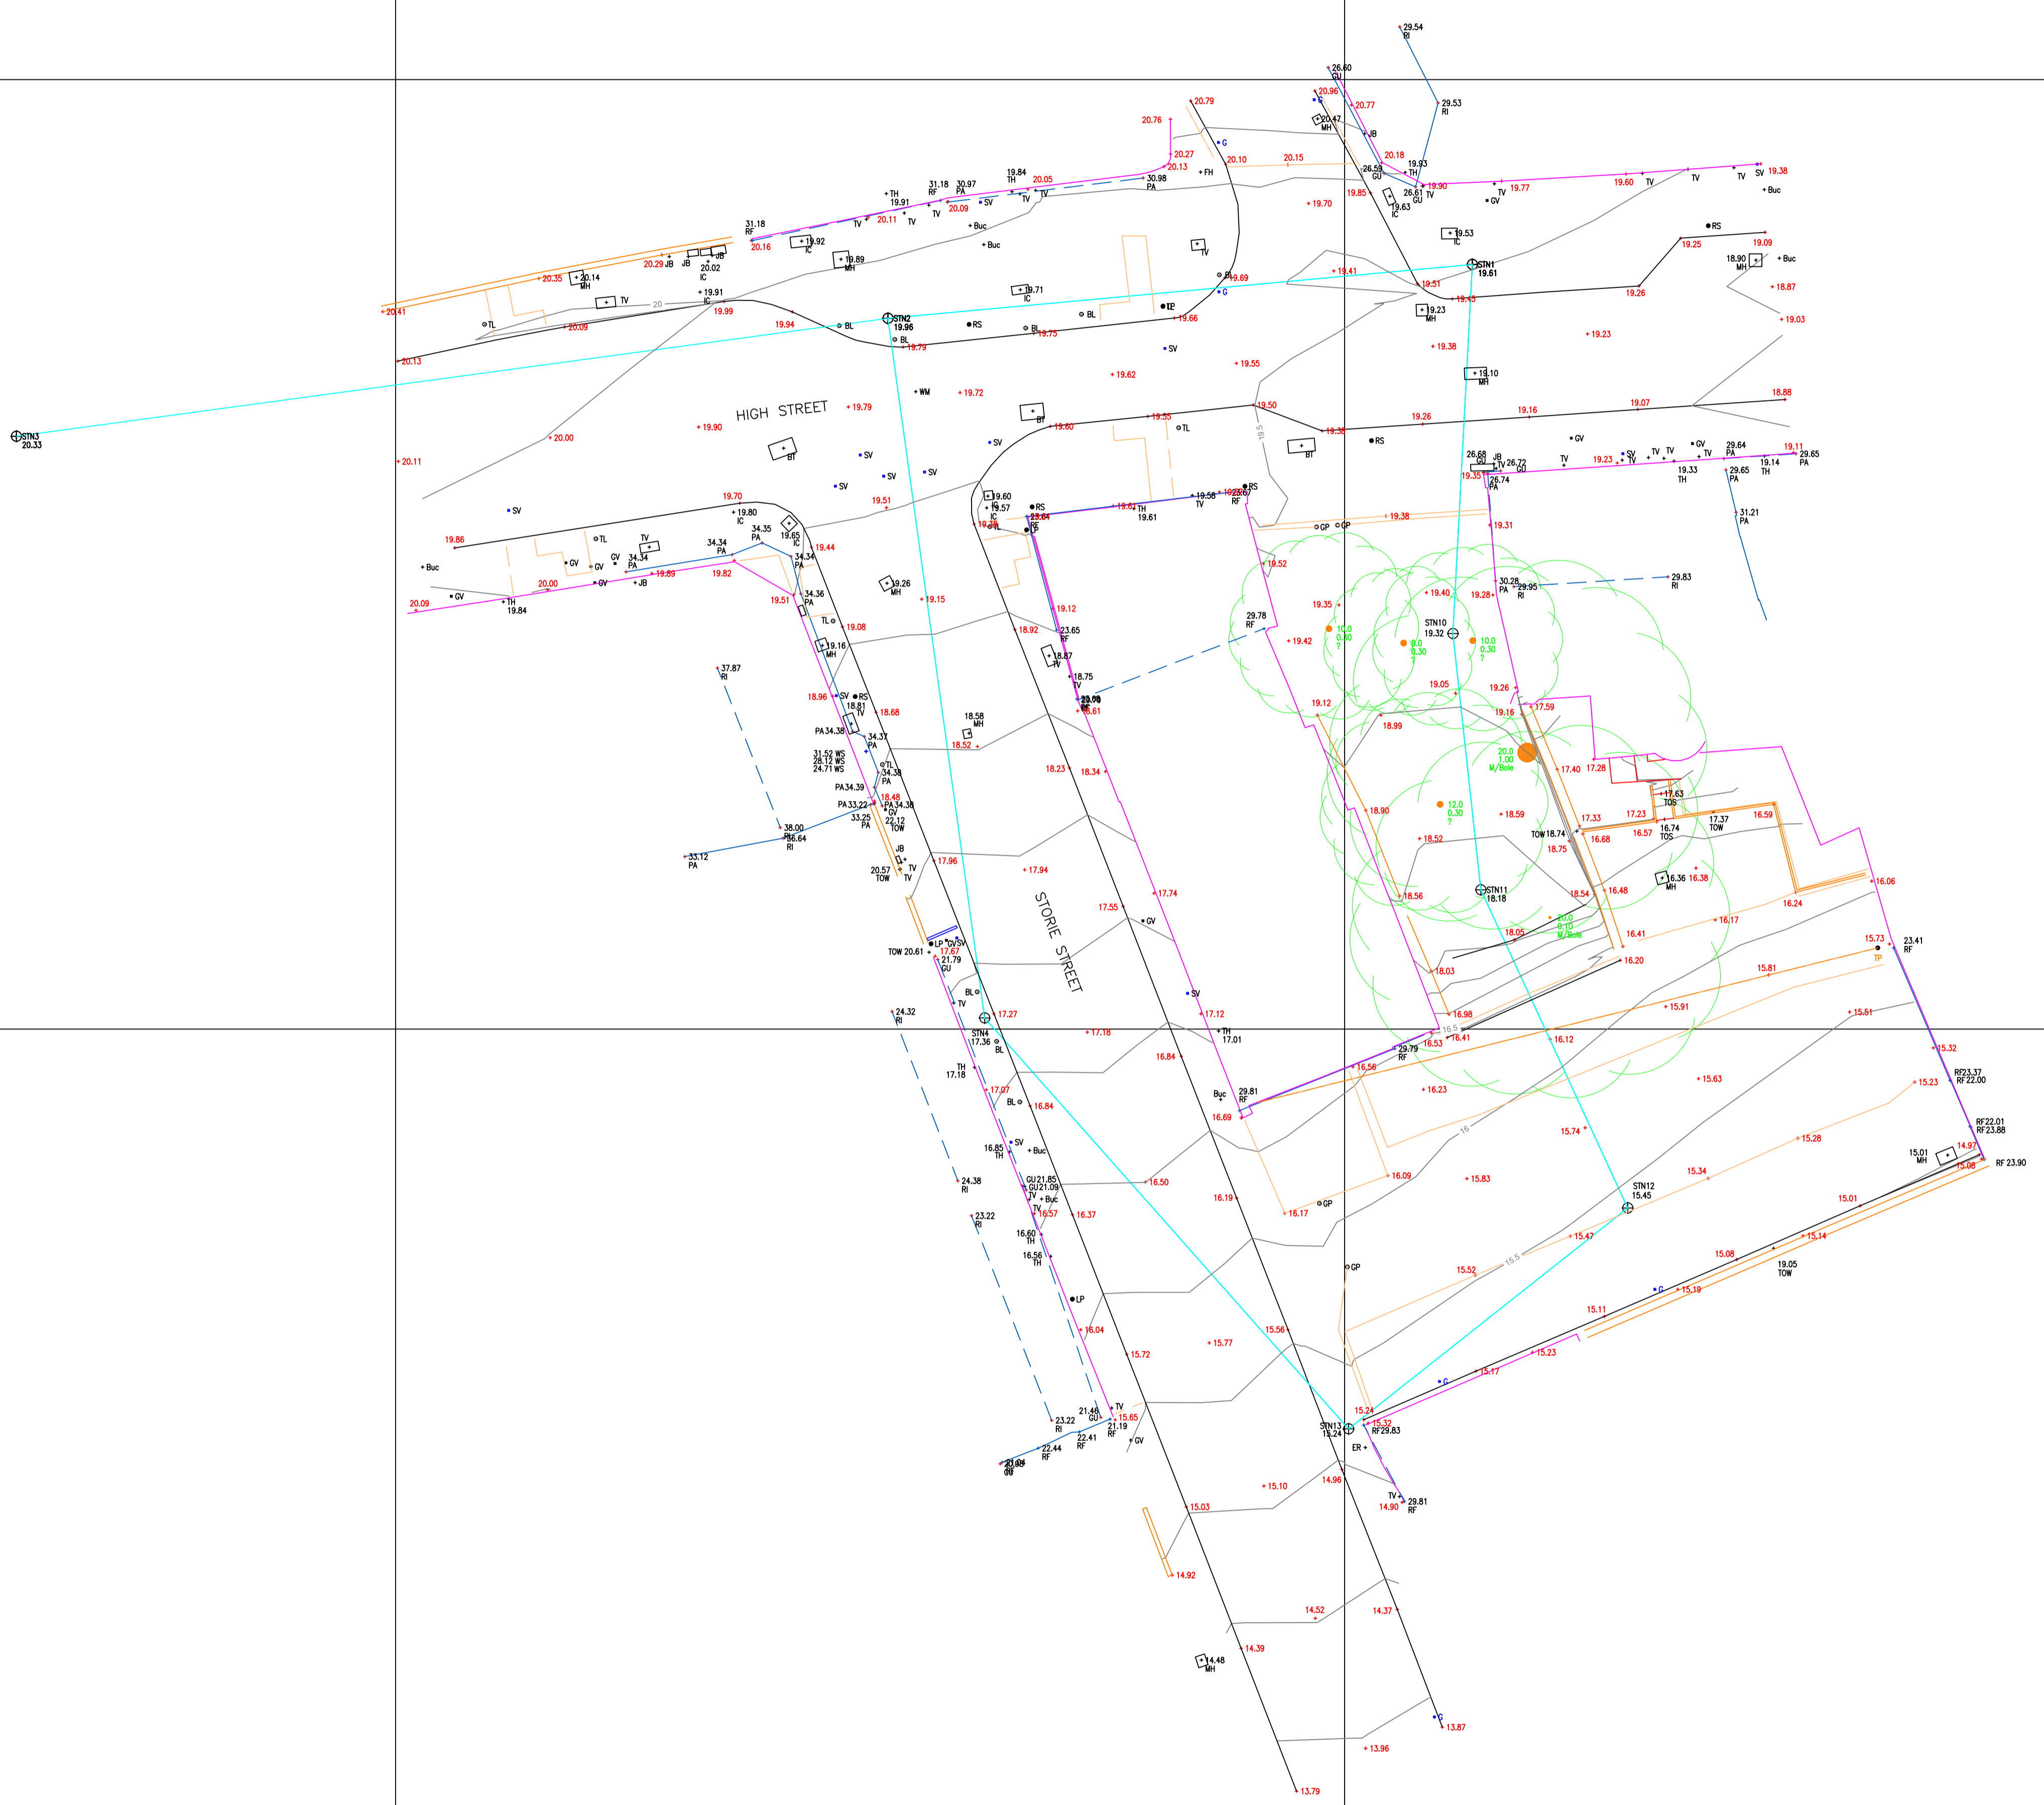

PROOF DRAWING

Pinnacle Phoenix
Buildings Specialists
Land Surveys
Setting Out/Monitoring

Tinto Architects
Mill House
Grandholm Crescent
Bridge of Don
Aberdeen AB22 8BB
Tel. No. 01224 821 670

Topo Survey
High Street
Paisley
March 2022
Contract No. 9472
Scale 1:200@A1

Pinnacle Phoenix Surveys Ltd
Suite 5, Academy House
1346 Shettleston Road
Glasgow G32 9AT
TEL 0141 573 8640
DD 07876 741 710
info@phoenixsurveys.co.uk