



A3

REVISIONS

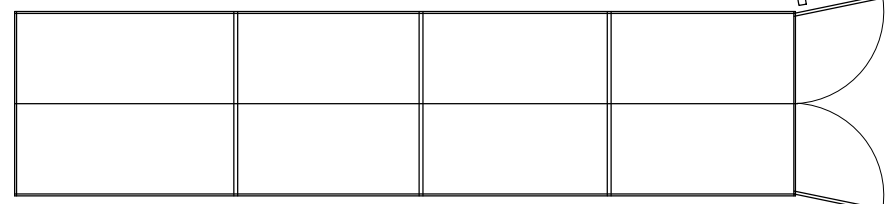


EXISTING PLAN OF TIMBER FRAMED GARAGE

EXISTING PLAN AND ELEVATIONS 1:100

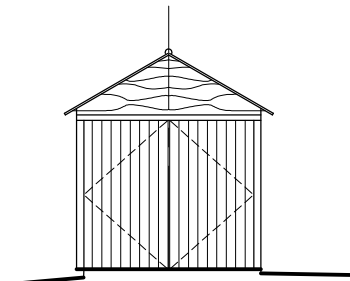


EXISTING SOUTH DOORS


asbestos cement profile 3" corrugated roof sheeting  
 Note Health and Safety requirements for safe removal and disposal

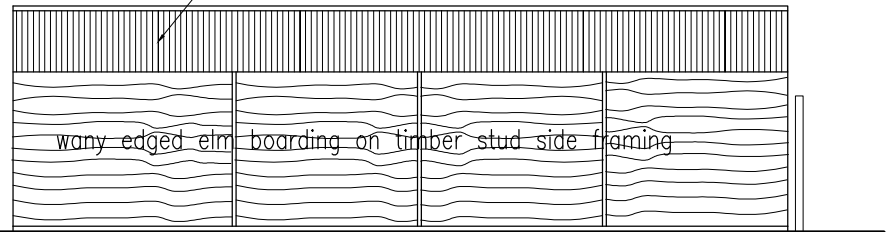

EXISTING WEST ELEVATION

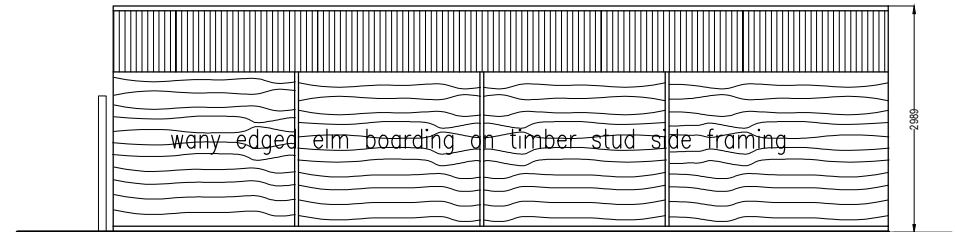


EXISTING EAST ELEVATION

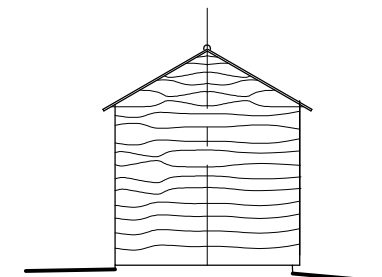


EXISTING NORTH GABLE


PROPOSED GF PLAN

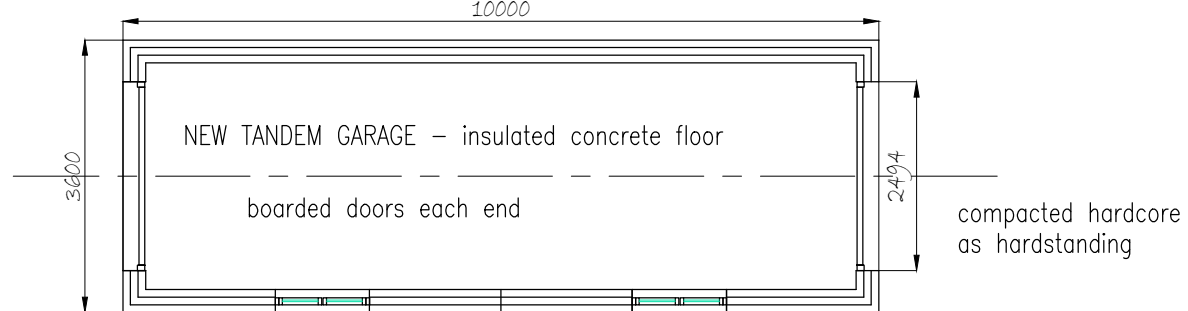


PROPOSED PLAN AND ELEVATIONS 1:100

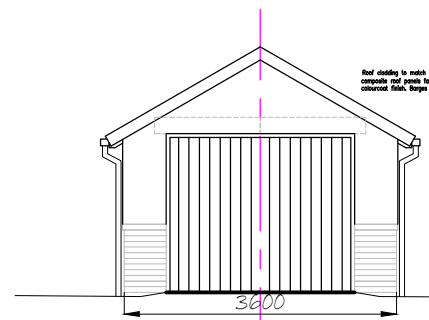


PROPOSED SOUTH DOORS

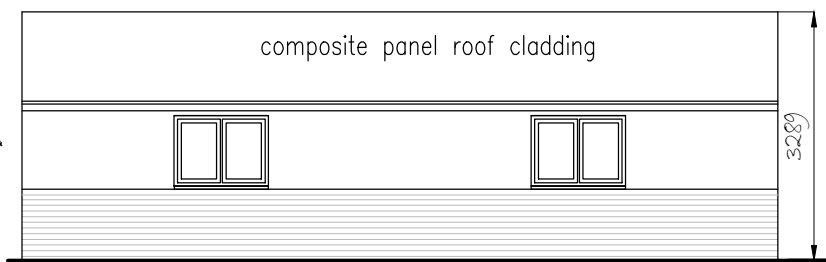

PROPOSED WEST ELEVATION

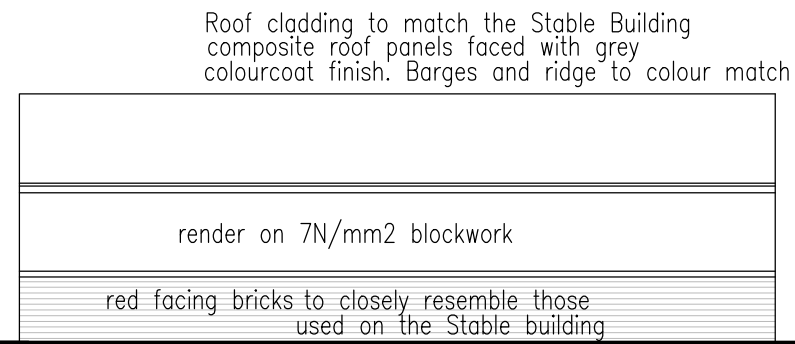

PROPOSED EAST ELEVATION

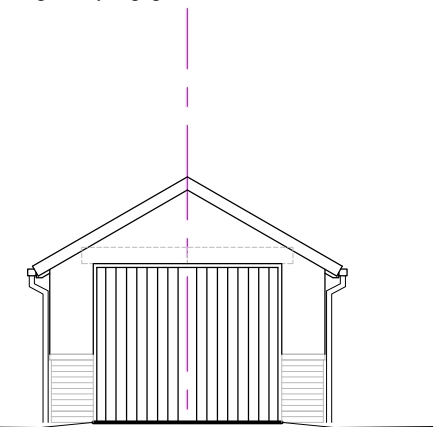

PROPOSED NORTH GABLE

The Woodlands, Worcester Road, Clent, Stourbridge DY9 0HS

PROPOSED GARAGE REPLACEMENT AT THE STABLE BLOCK

EXISTING AND PROPOSED GENERAL ARRANGEMENTS

1:100

749/42