




SCALE - 1:500

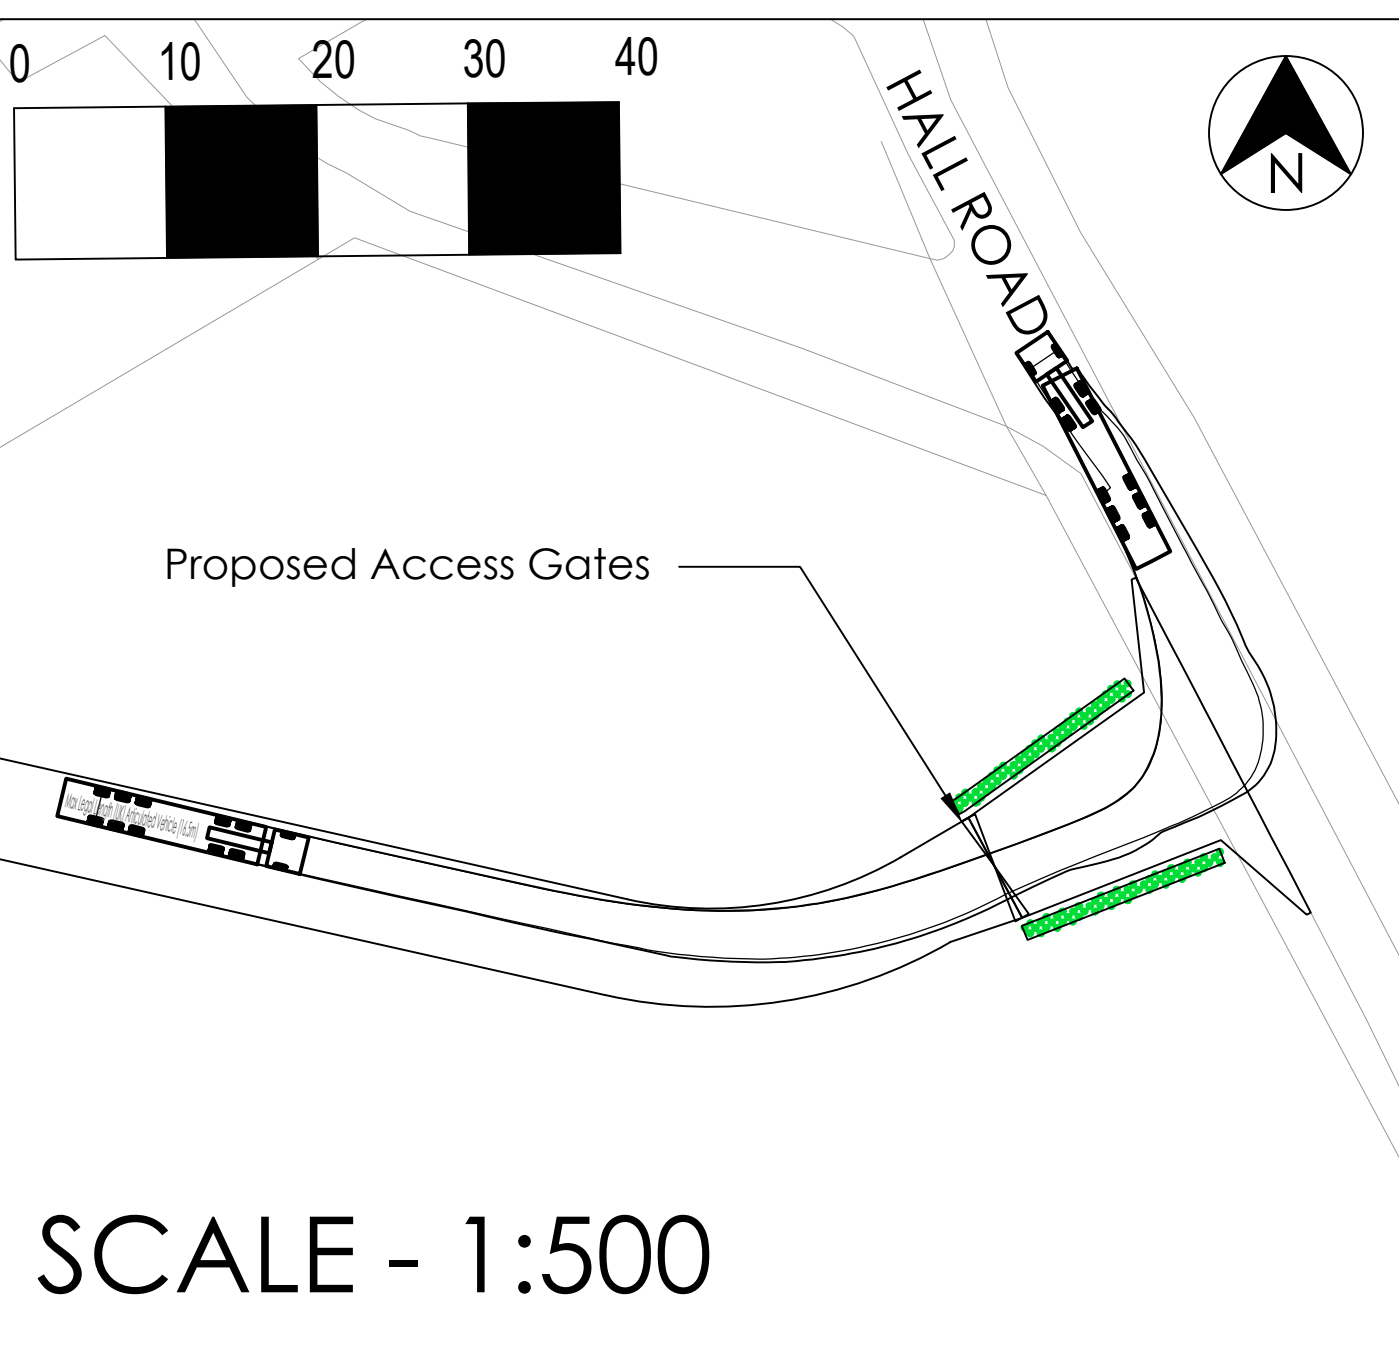


SCALE - 1:500

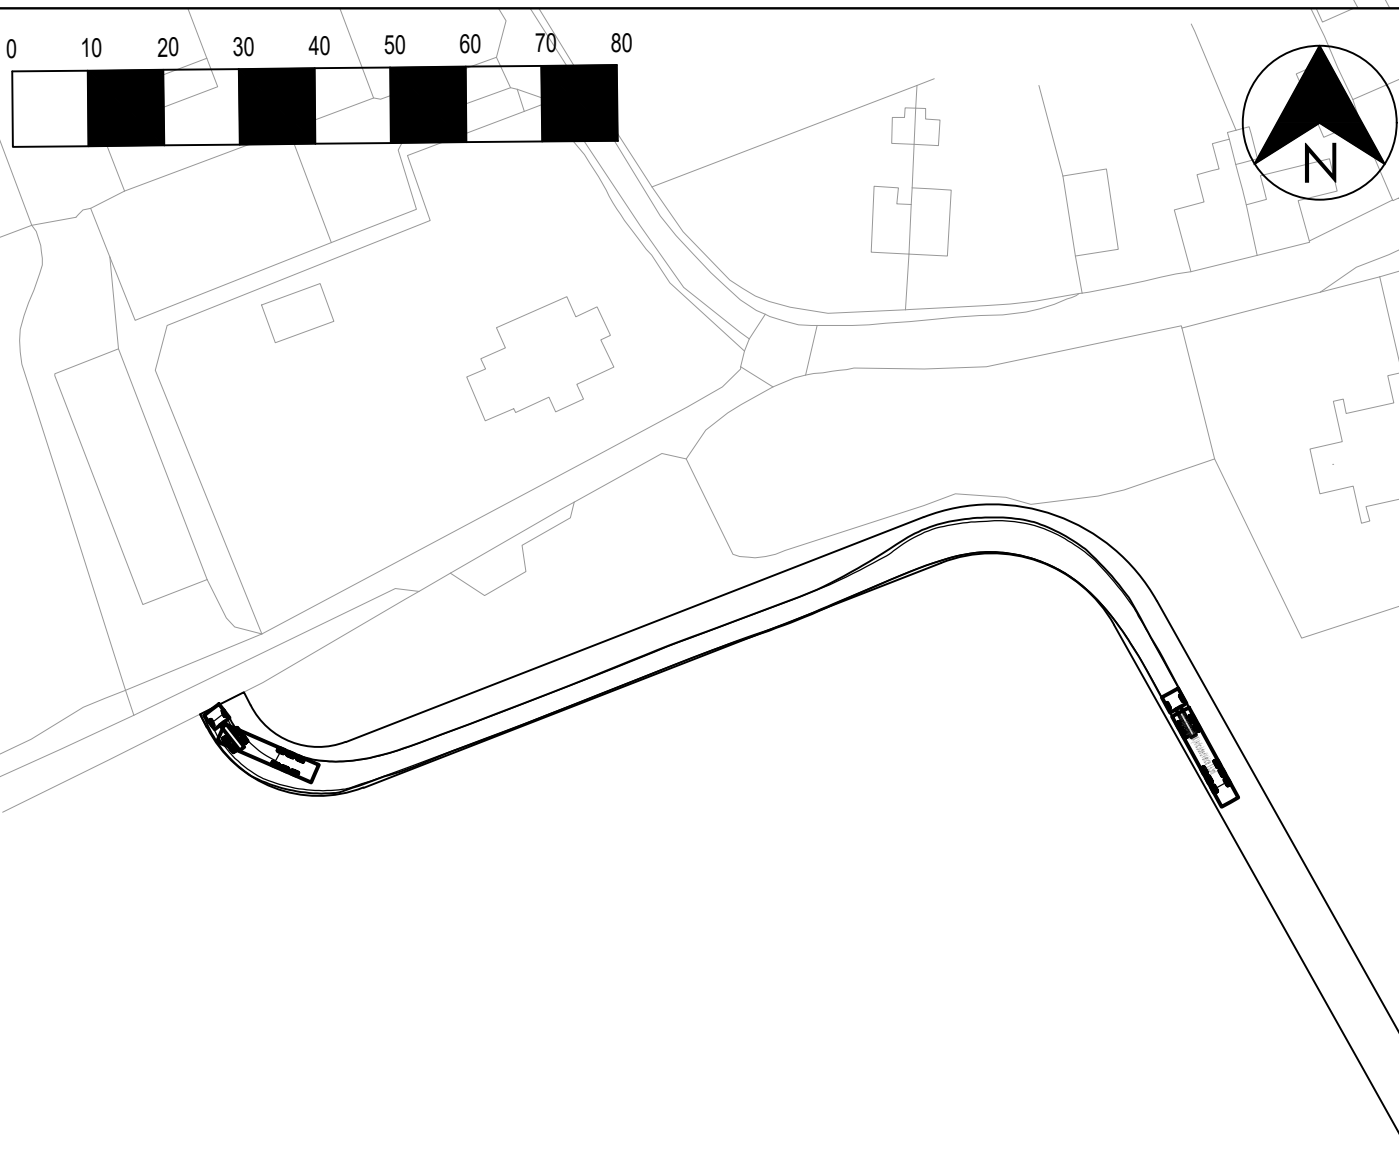


SCALE - 1:1000

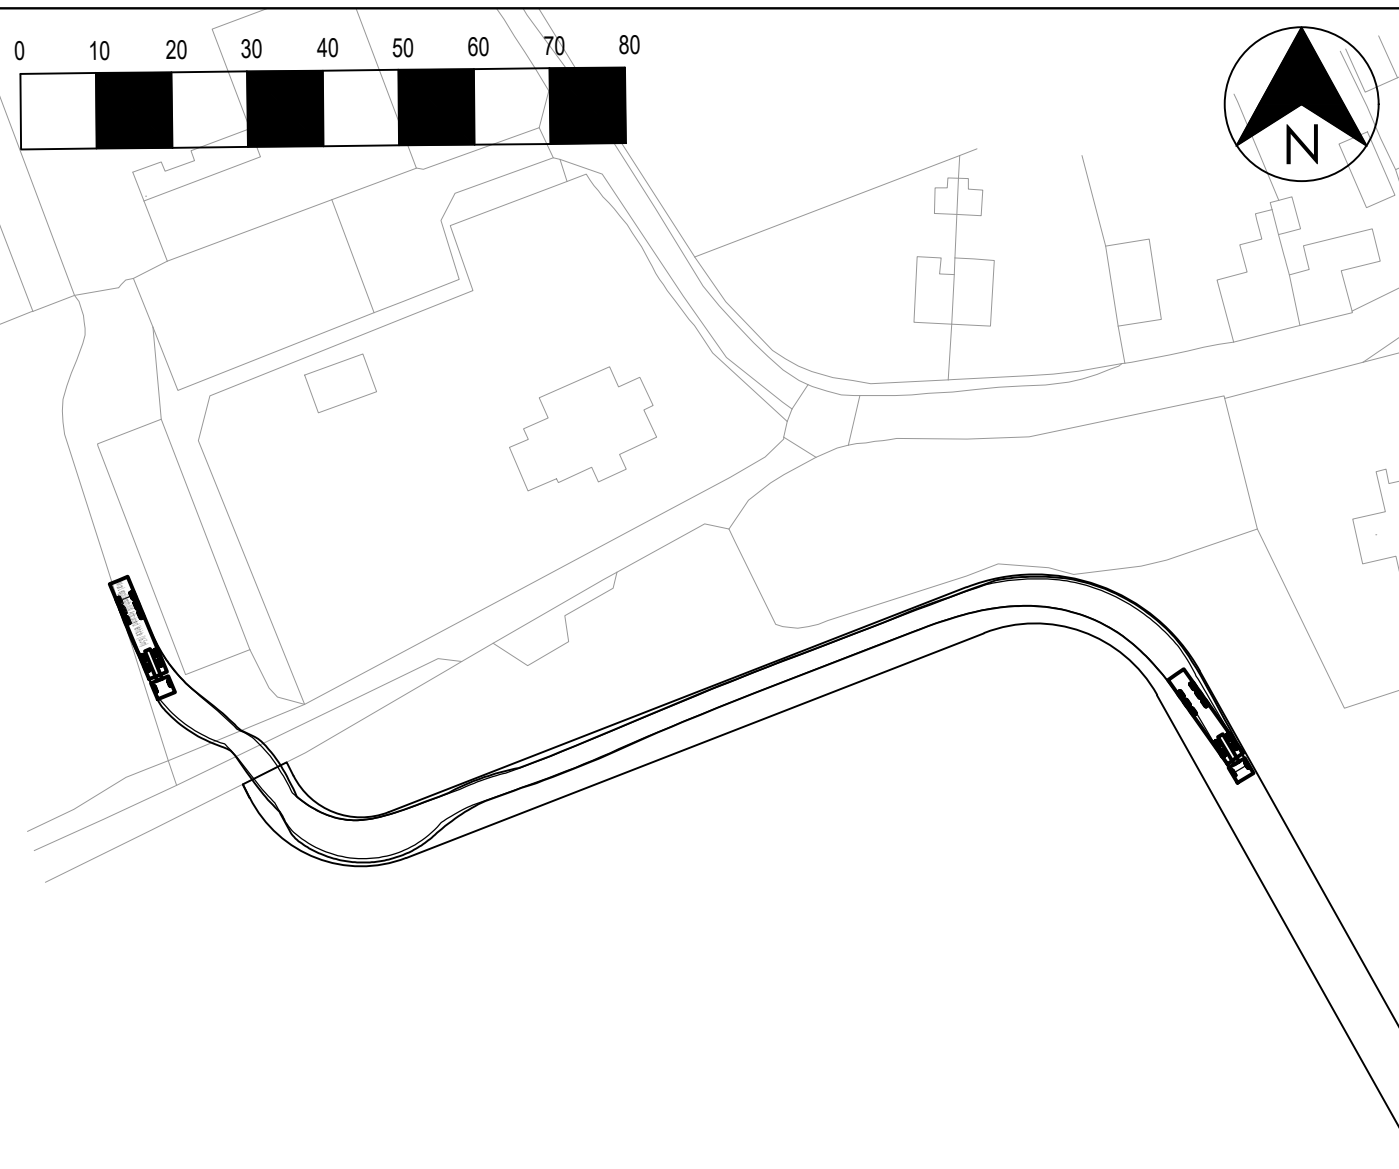

SCALE - 1:1000


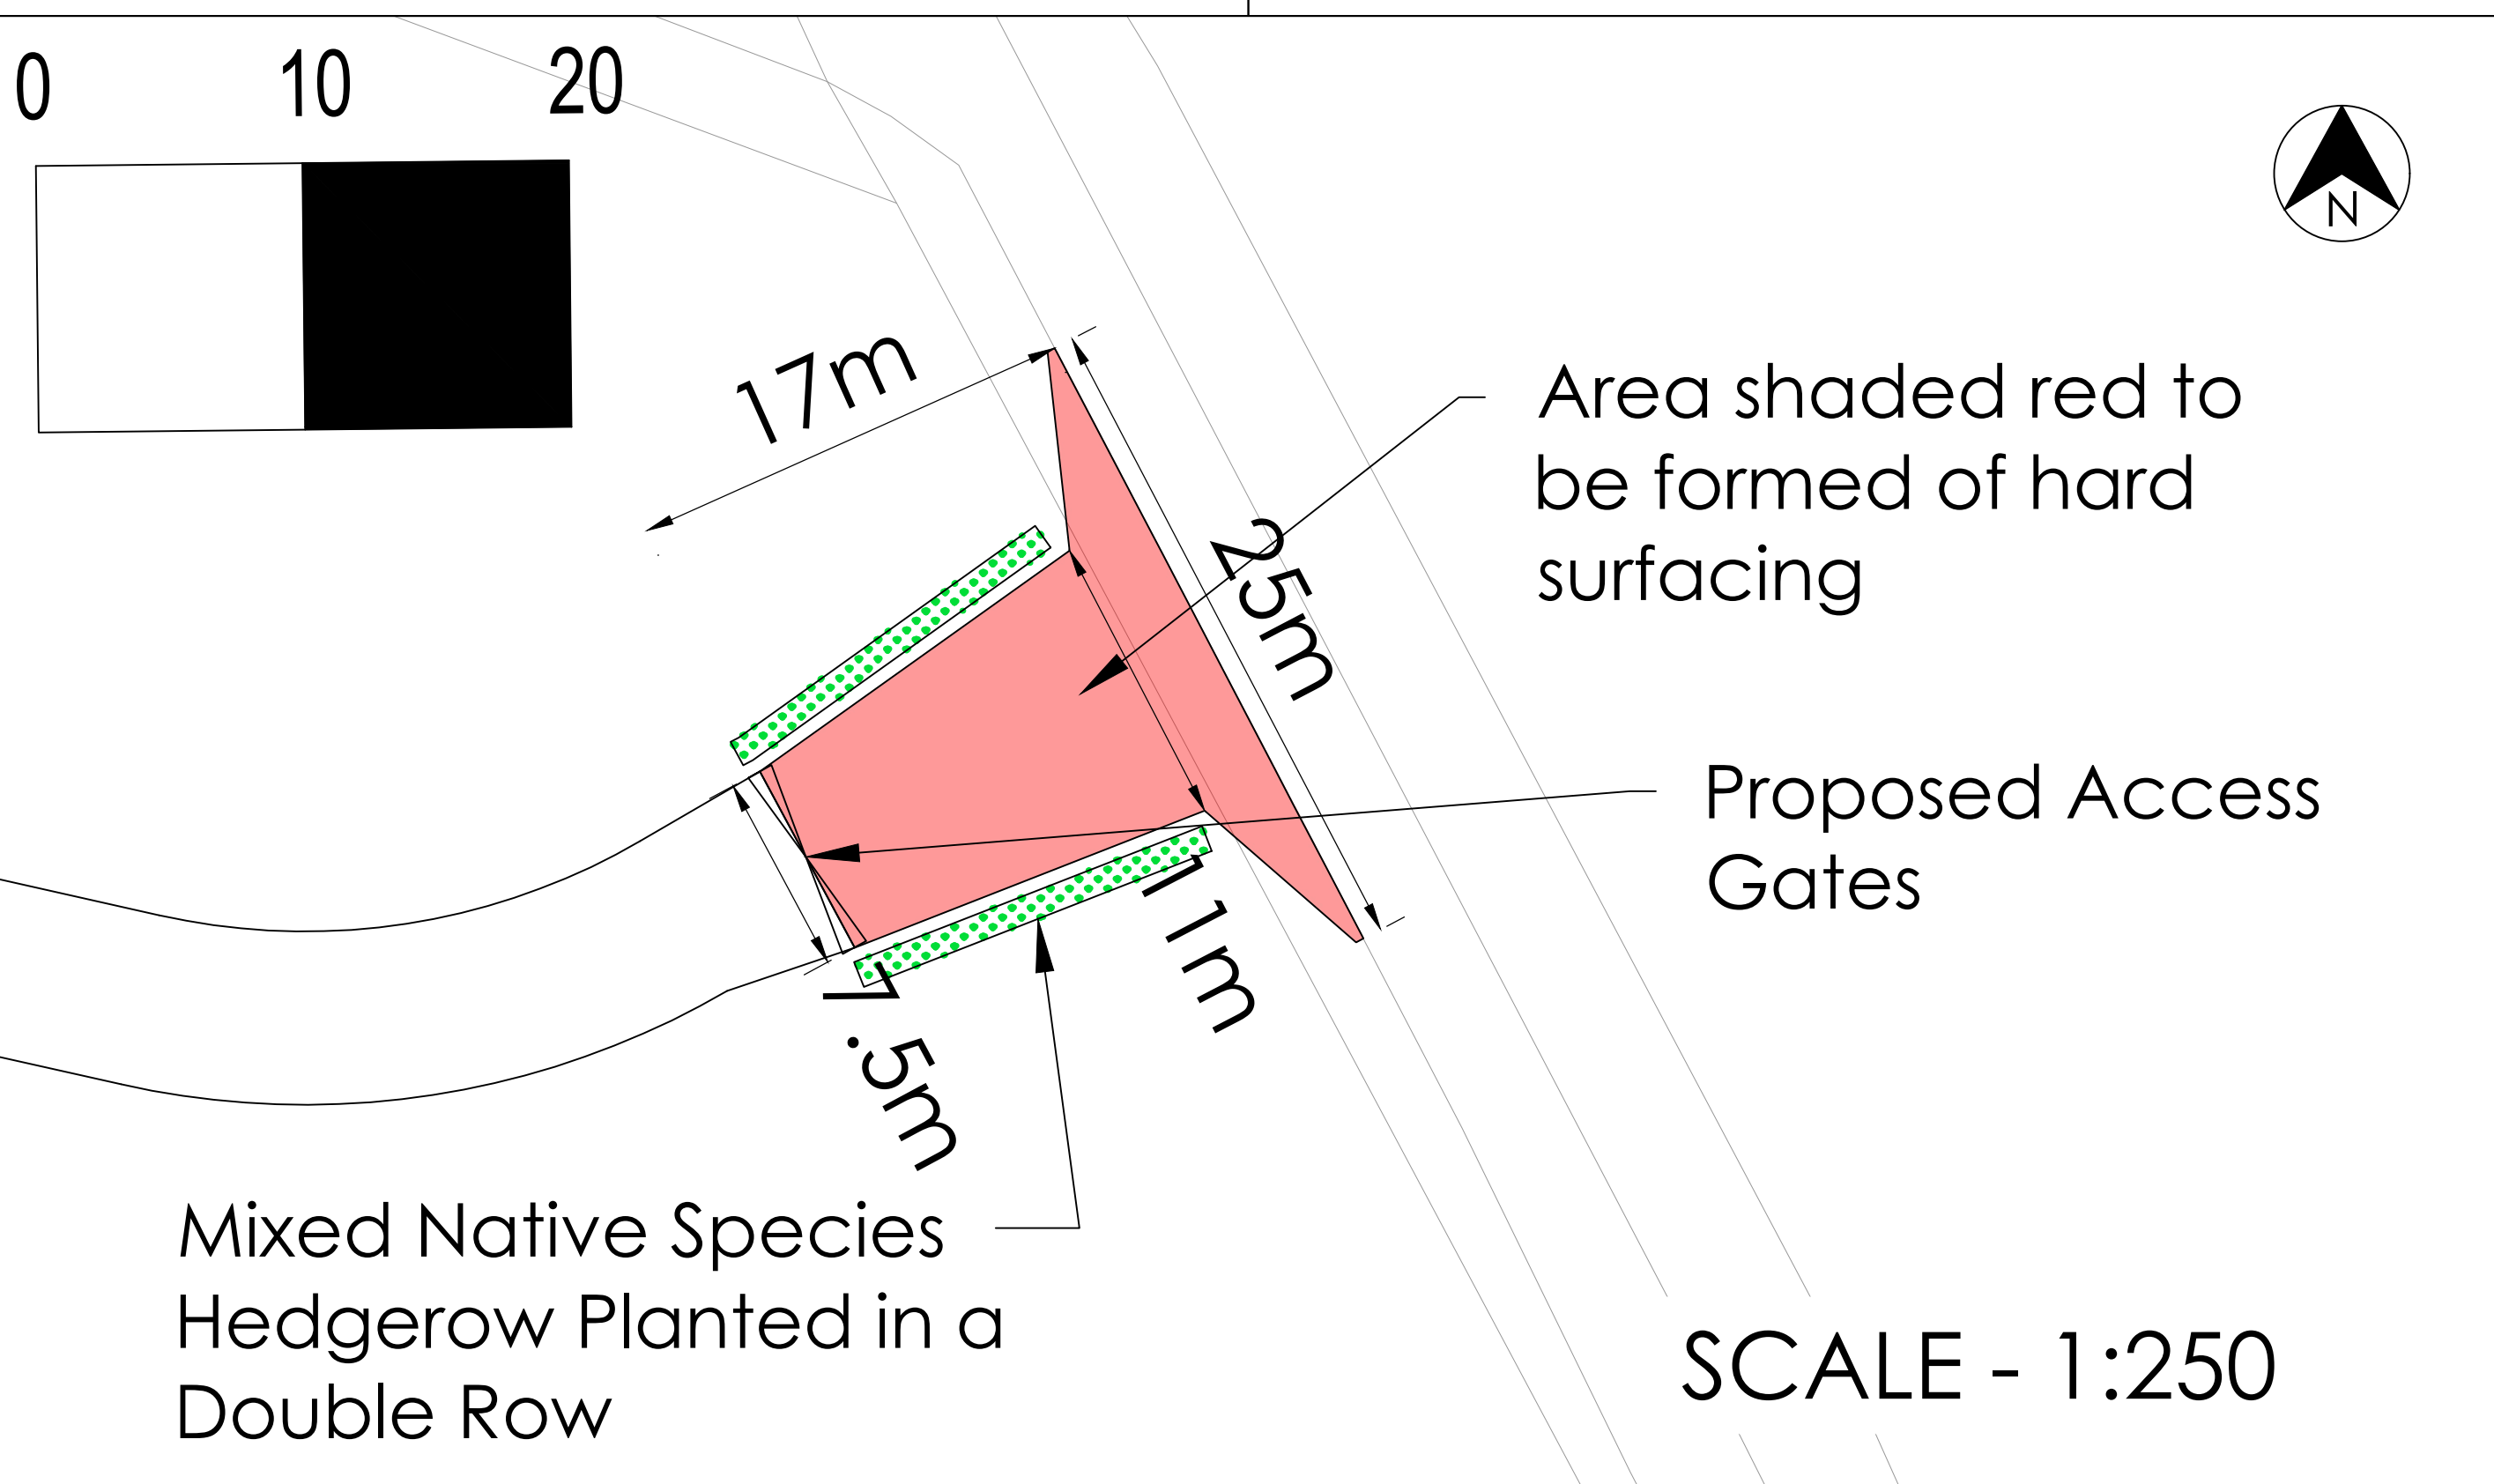


SCALE - 1:250

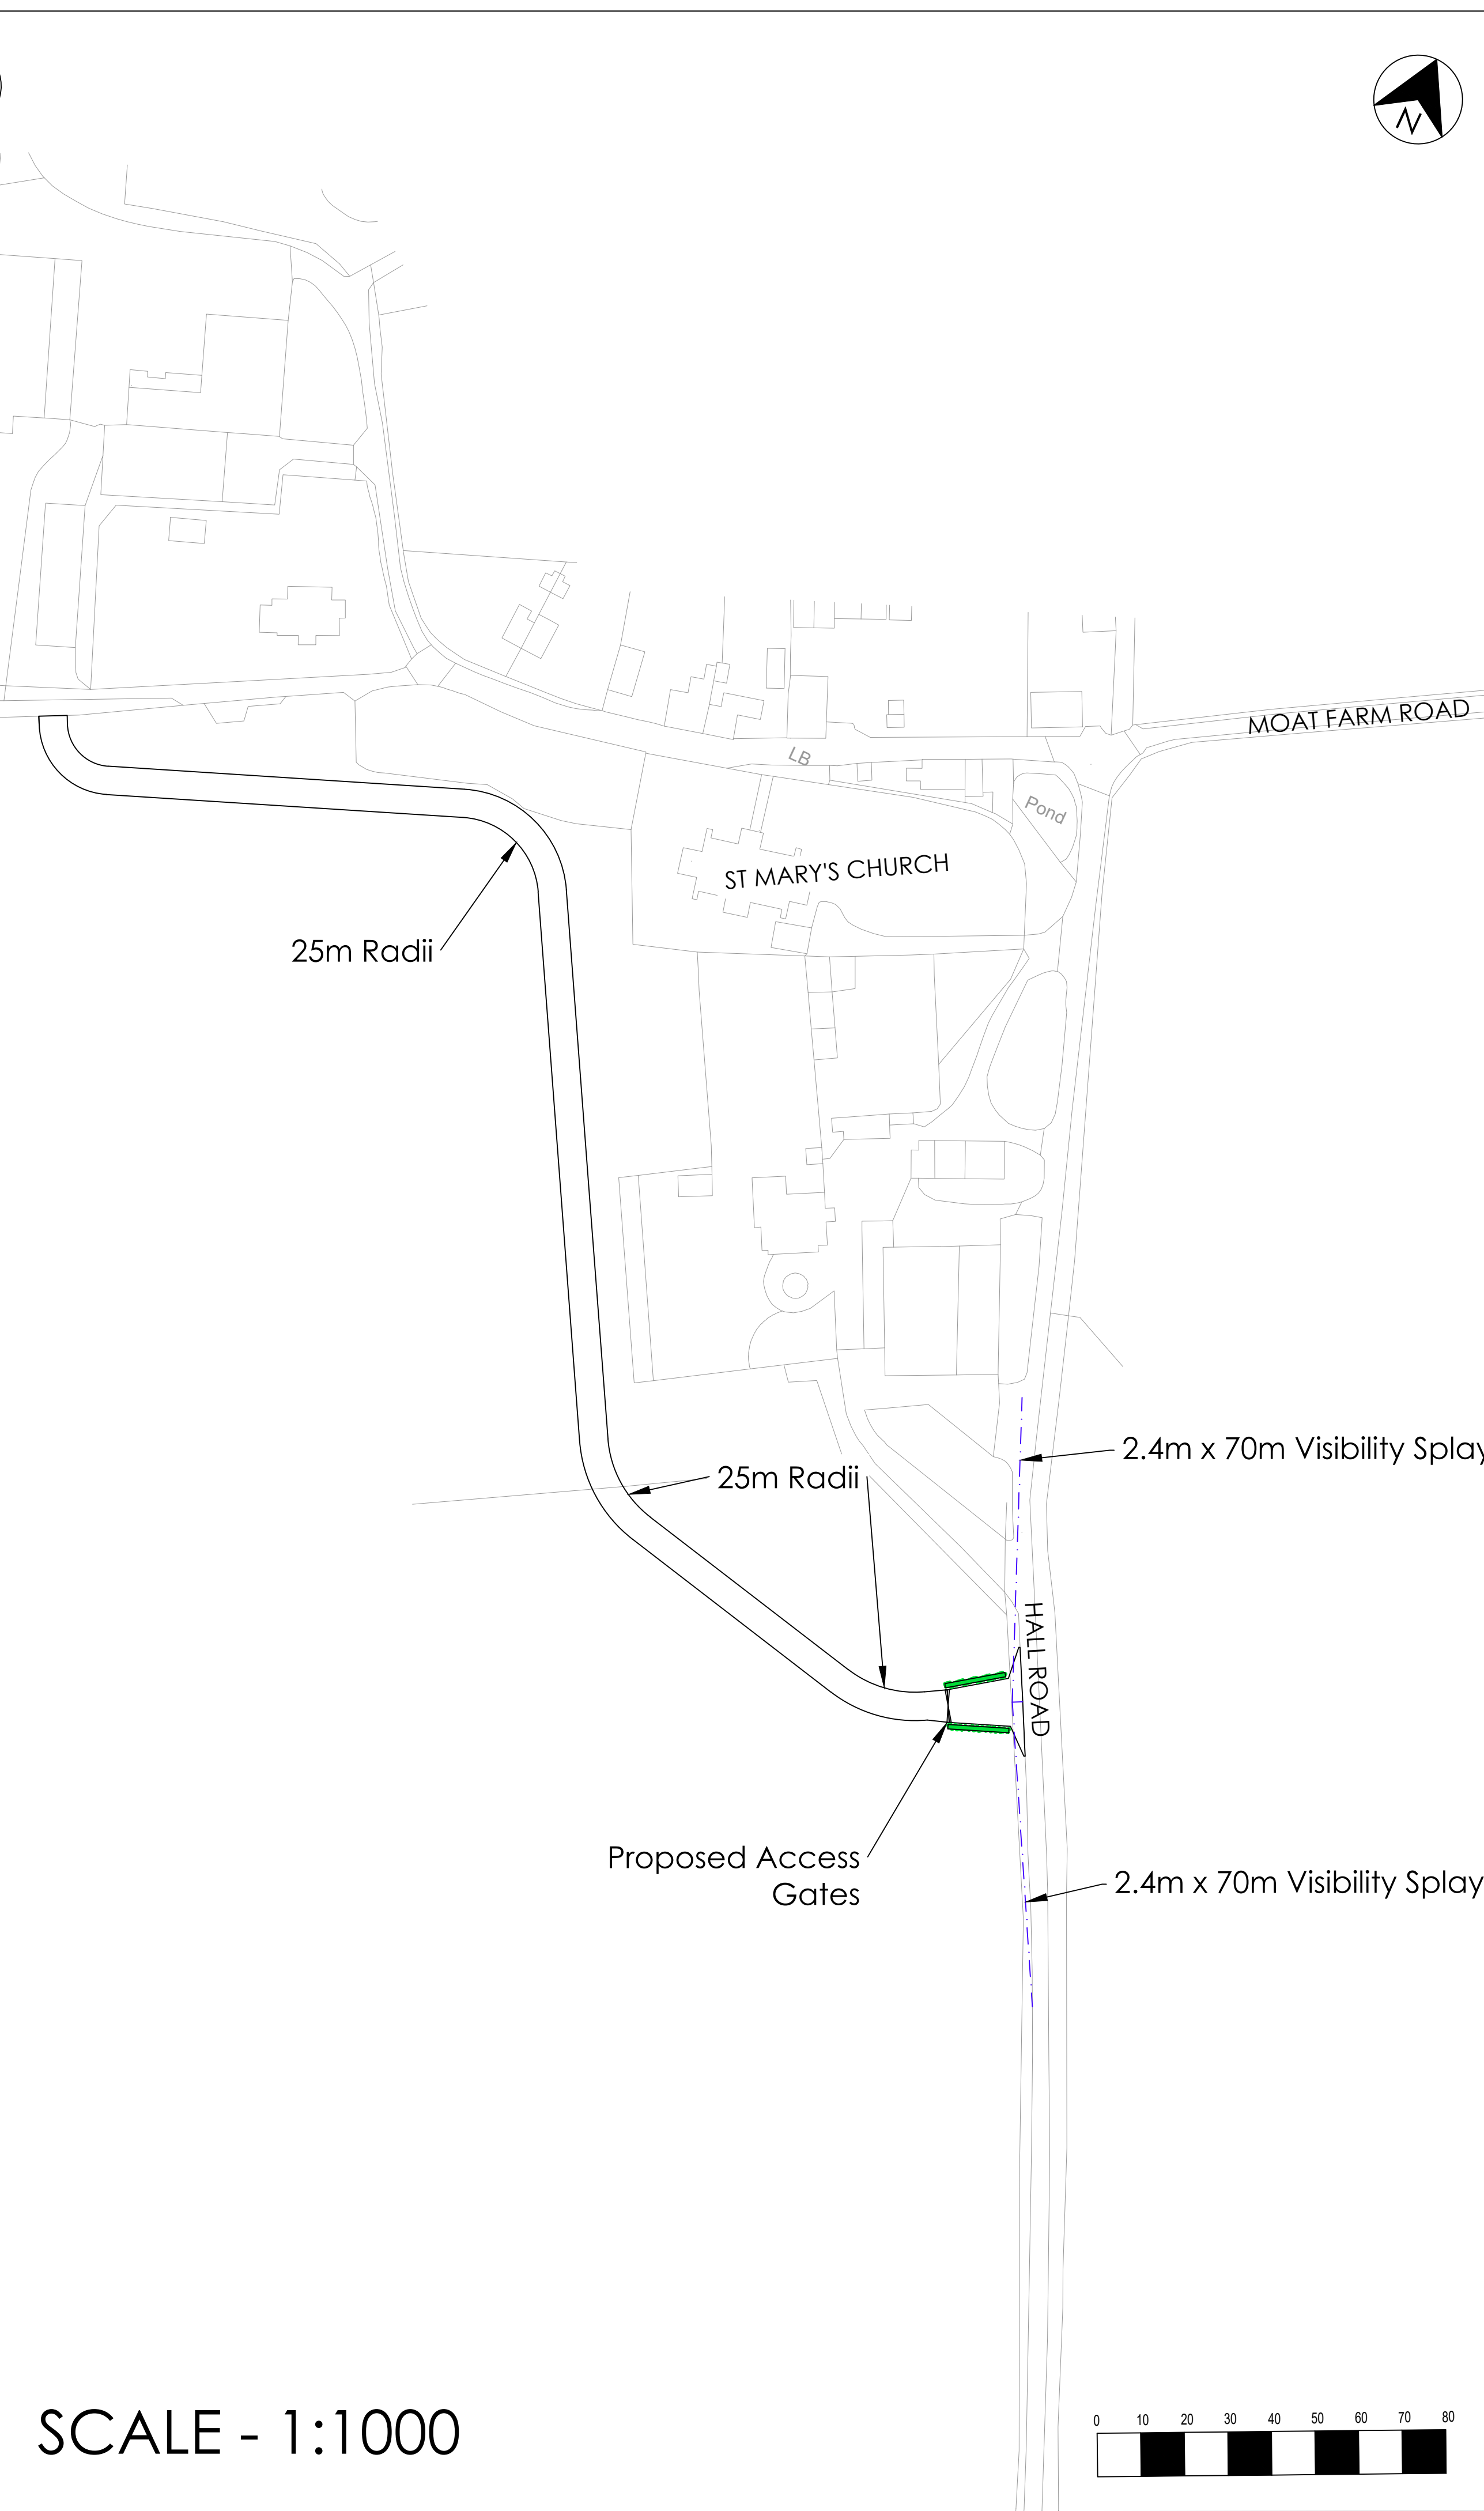

SCALE - 1:1000

Standard Notes  
 1. This drawing is to be read in conjunction with all relevant Architect's and Engineer's drawings and specification.  
 2. This drawing should not be scaled.

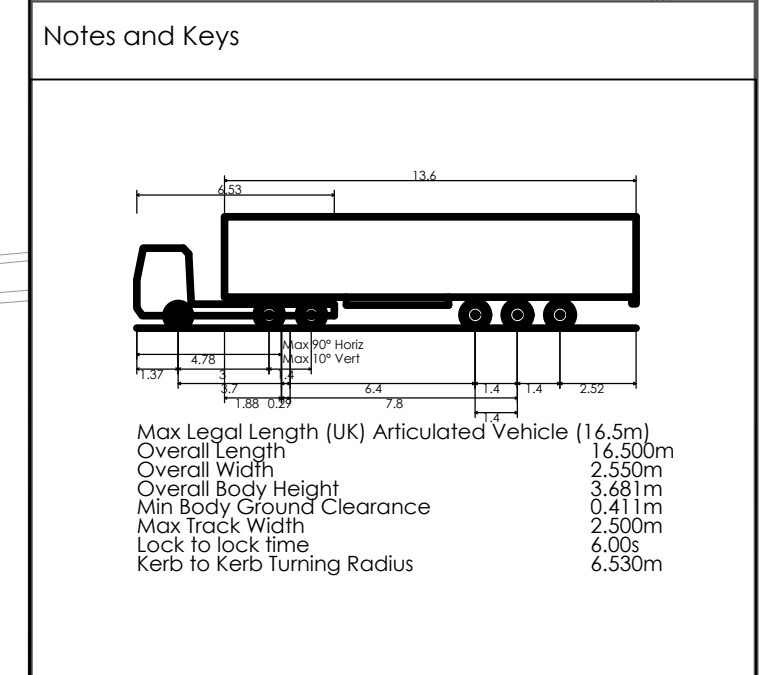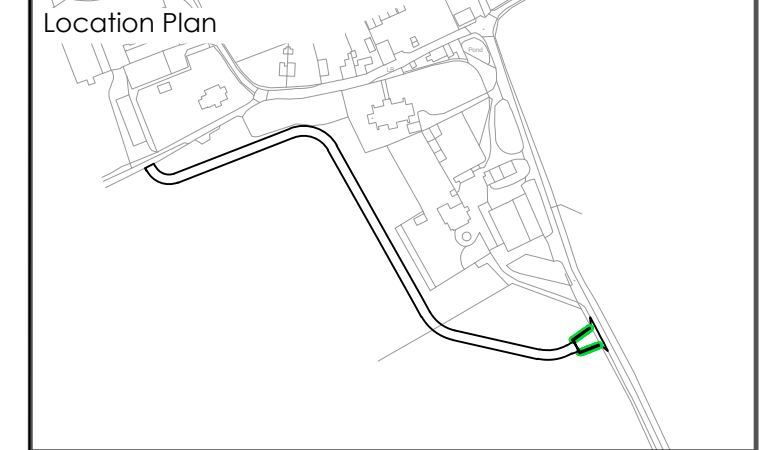

| Date     | Rev | Description                               | Drawn | Chkd |
|----------|-----|---|-------|------|
| 20.04.22 | B   | Additional annotation included on drawing | JT    | JM   |
| 08.04.22 | A   | Scale Bar added to drawing                | JT    | JM   |

|  |  |
|--|--|
|  |  |
| ADDRESS TPS Business Centre,<br>151-153 Wakefield Road,<br>Huddersley, West Yorkshire, WF4 5ND,<br>Tel: 01924 664638 |  |
| <a href="http://www.tpsconsultants.co.uk">www.tpsconsultants.co.uk</a>   |  |

Project  
 St Mary's Hall Farm,  
 St Mary Hoo,  
 Medway

Title  
 Proposed access road from  
 Hall Road

Status

| INFORMATION              |              |          |         |
|--------------------------|--------------|----------|---------|
| Scale @ A1               | Date Created | Drawn    | Checked |
| As Shown                 | 28.01.22     | JT       | JM      |
| TPS Project Number       |              | Revision |         |
| P1861                    |              | B        |         |
| Drawing Number<br>D-1001 |              |          |         |