



Scale 1:100

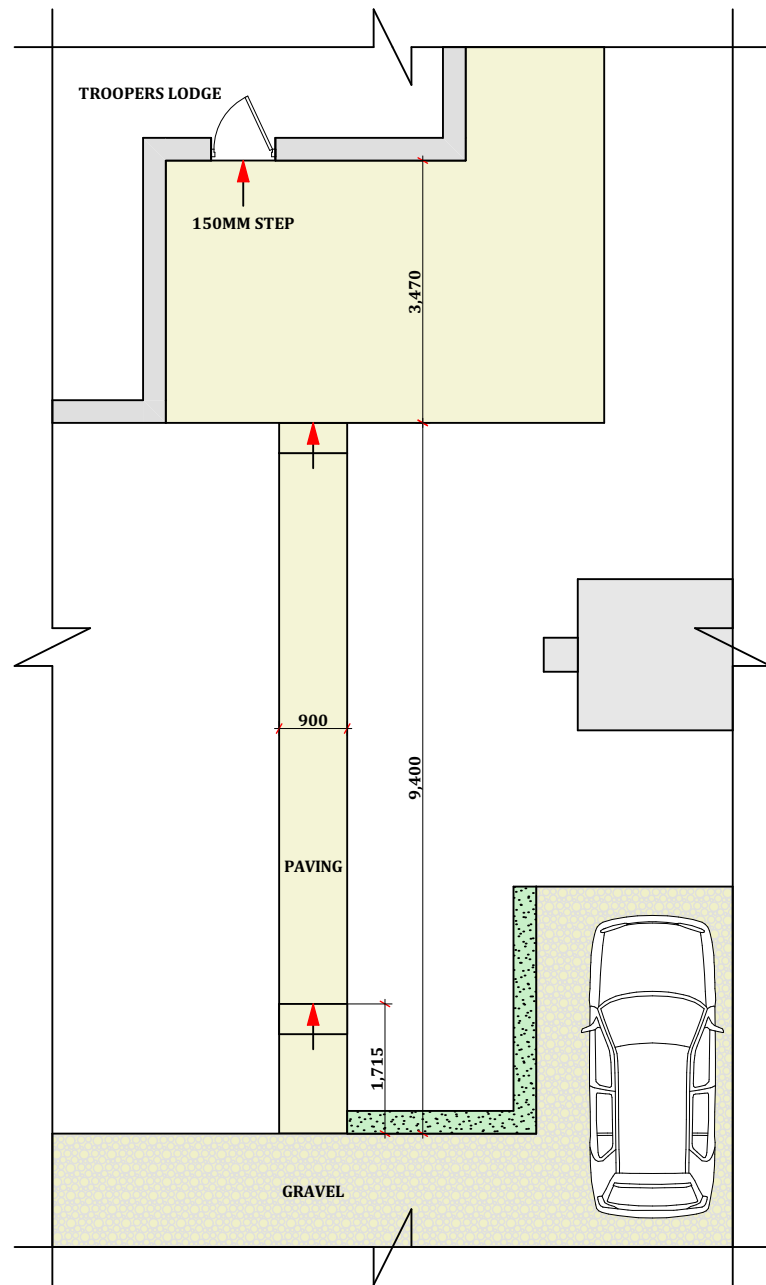

Ground Floor Plan (Existing) - 1:100

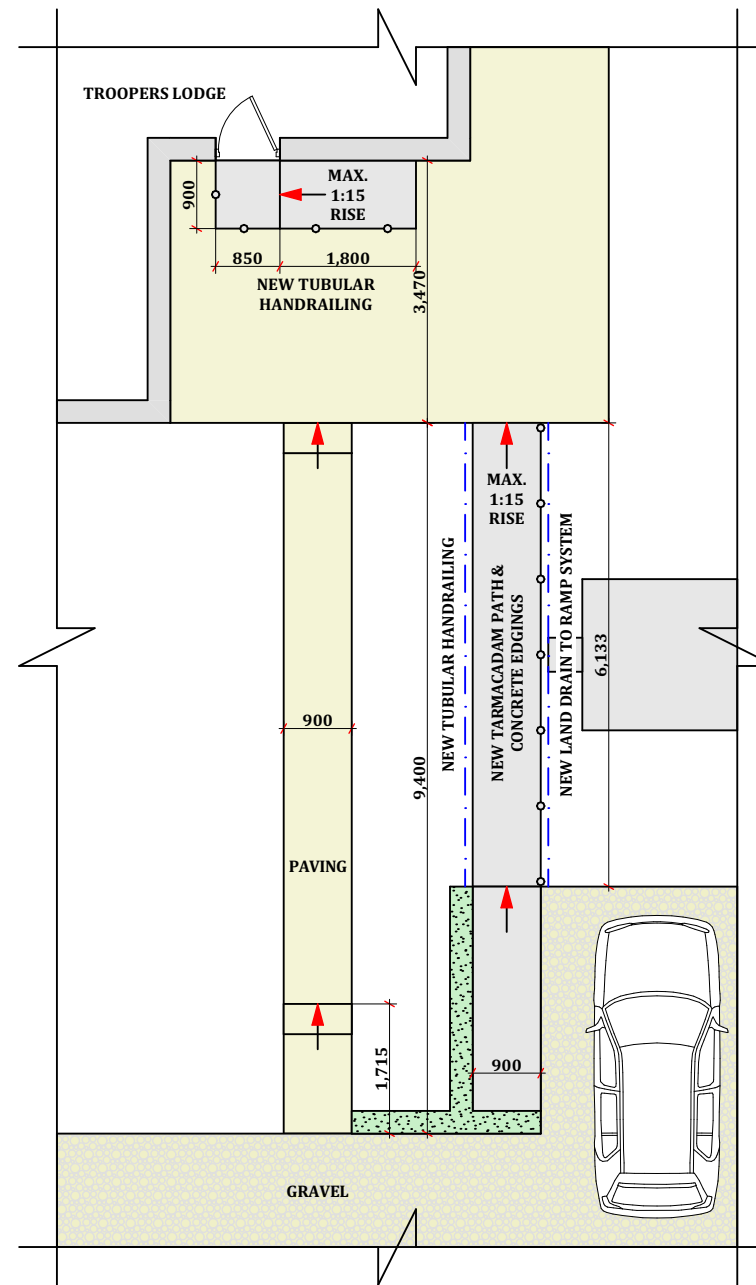

Ground Floor Plan (Proposed) - 1:100

*Disclaimer:
Do not scale from this drawing.
All particulars and dimensions must be
checked on site prior to commencement and
not scaled from the drawings.
This document is copyright and may not be
reproduced without permission of the owner.*

A - Design revised. (13/09/21)

Project:
*Proposed New Ramp
Troopers Lodge
Bourton-on-the-Hill
Moreton-in-Marsh
GL56 9TE*

Client:
*Troopers Lodge
Bourton-on-the-Hill
Moreton-in-Marsh
GL56 9TE*

Existing & Proposed Ground Floor Plans

Scale (A3): 1:100

Drawing: 9233-003(A)



*1 St Margarets Terrace
Cheltenham
Gloucestershire
GL50 4DT
E: mail@afa-uk.com
T: +44 (0) 1452 260054*