

EXISTING FRONT ELEVATION.

TILED ROOF TO MATCH EXISTING IN ARRANGEMENT.

2 NO. VELUX ROOF LIGHTS 780 WIDE X 1400 LONG.

HIP RAFTER:

NEW GUTTERING SYSTEM TO TIE INTO EXISTING DRAINAGE NETWORK.

NEW DOUBLE GLAZED WINDOW UNIT TO MATCH EXISTING.

EXISTING 2M HIGH BOUNDARY FENCE.

AIR BRICK


3300

ADDITIONAL REAR ELEVATION

EXISTING FRONT ELEVATION

CARPORT

PROPOSED FRONT ELEVATION  
(scale 1:50)

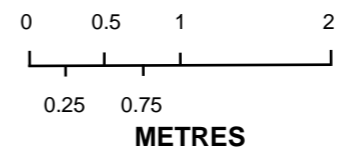

NOTES

01	APR 22	KA	SCALE BAR ADDED
00	JAN 19	KA	FIRST ISSUE

REV	DATE	BY	REVISION
-----	------	----	----------



ALFORD ENGINEERING

Project Title and Client:

R. ALFORD  
1 CROMWELL ROAD  
CM6 3GE

Drawing Title:

PROPOSED FRONT ELEVATION

PROJECT No.	2019/NC/0001		
DRAWN BY:	KMA	DATE	JAN 19
DESIGNED BY:	—	DATE	—
CHECKED BY:	—	DATE	—
DWG No.	P/0001/06	REV:	01