


SEPTIC AND RAIN WATER DRAINAGE - HARRINGTON HOUSE FARM AND THE BOTHY

SCALE PLAN - 12 April 2021

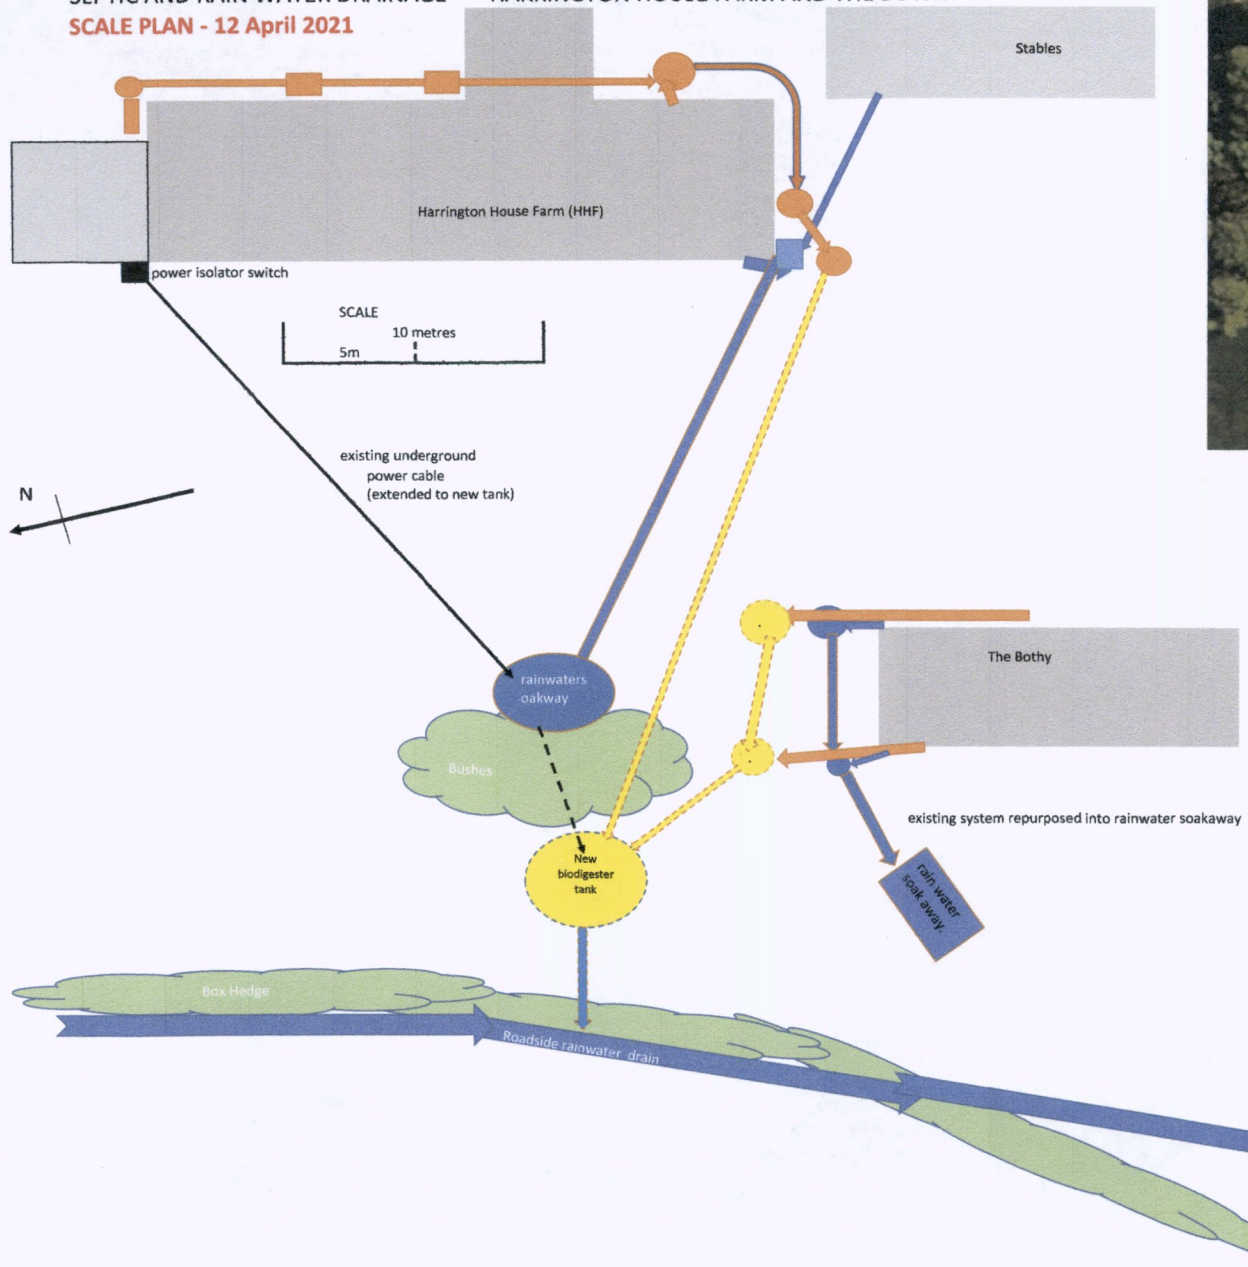

KEY

- new underground sewerage pipes / biodigester / manholes
- rainwater soakaway (using repurposed pipes)
- existing sewerage pipes and manholes to feed into new system
- Clean water pipe from new biodigester



N / 078 / 0752 / 22