



Existing Front Elevation 1:100

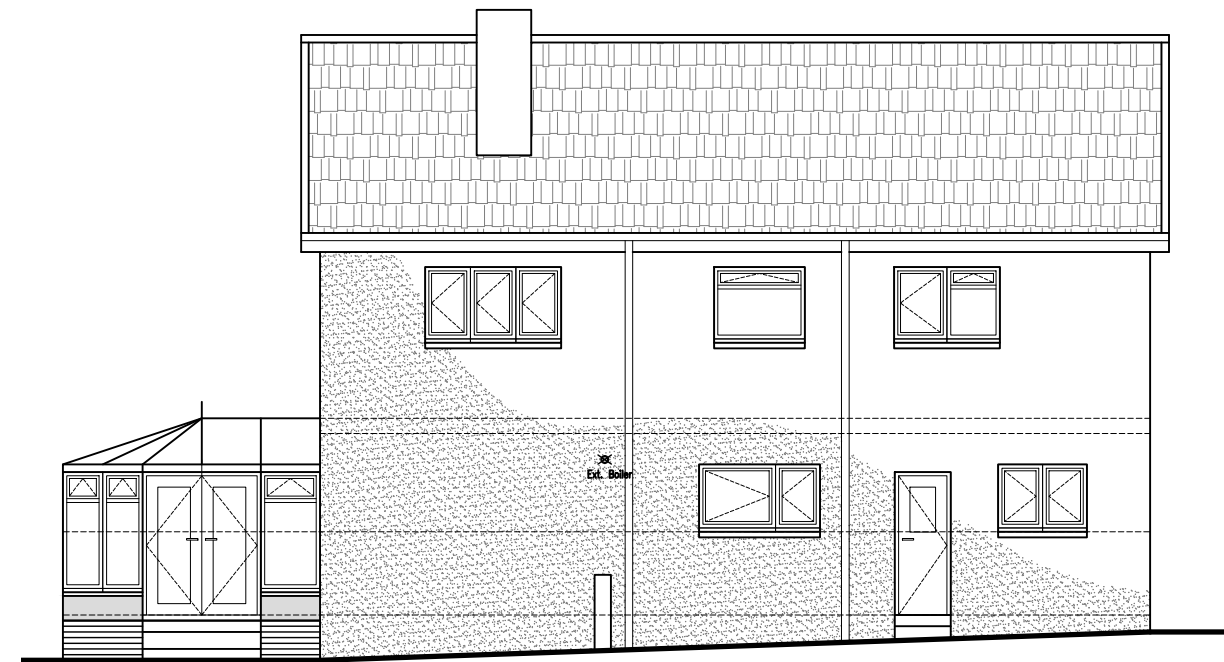

Existing Rear Elevation 1:100

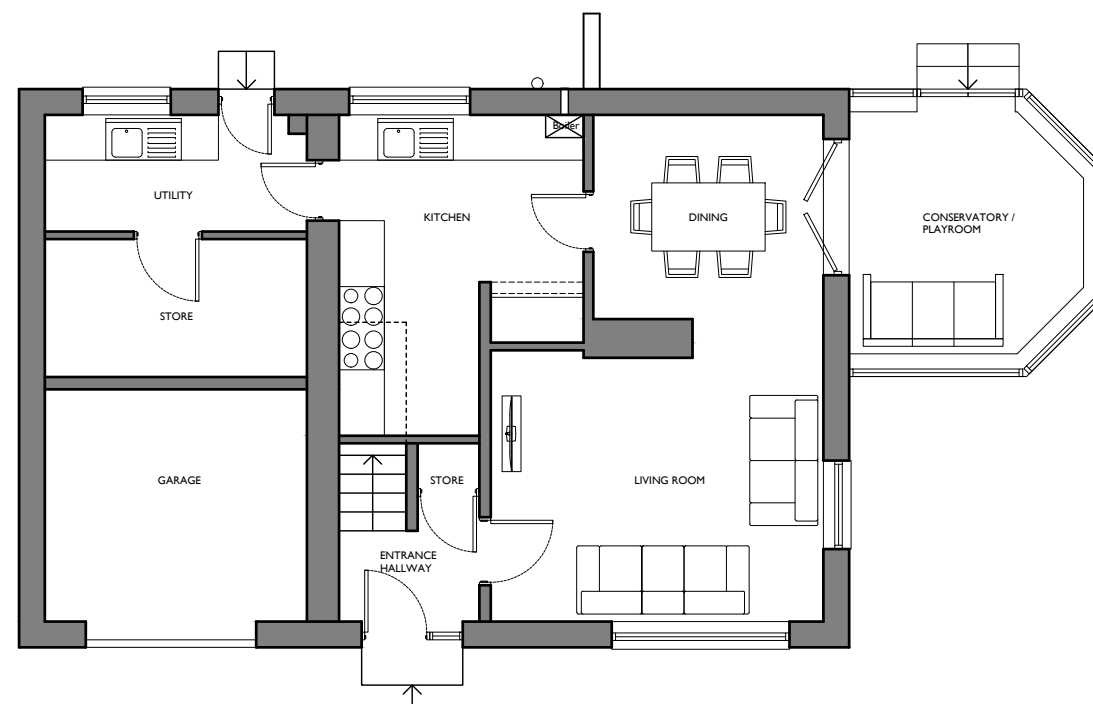

Existing Ground Floor Plan 1:100

