



1:100 0 1 2 3 4 5 6 7 8 9 10m 1:100

10m
9
8
7
6
5
4
3
2
1
0

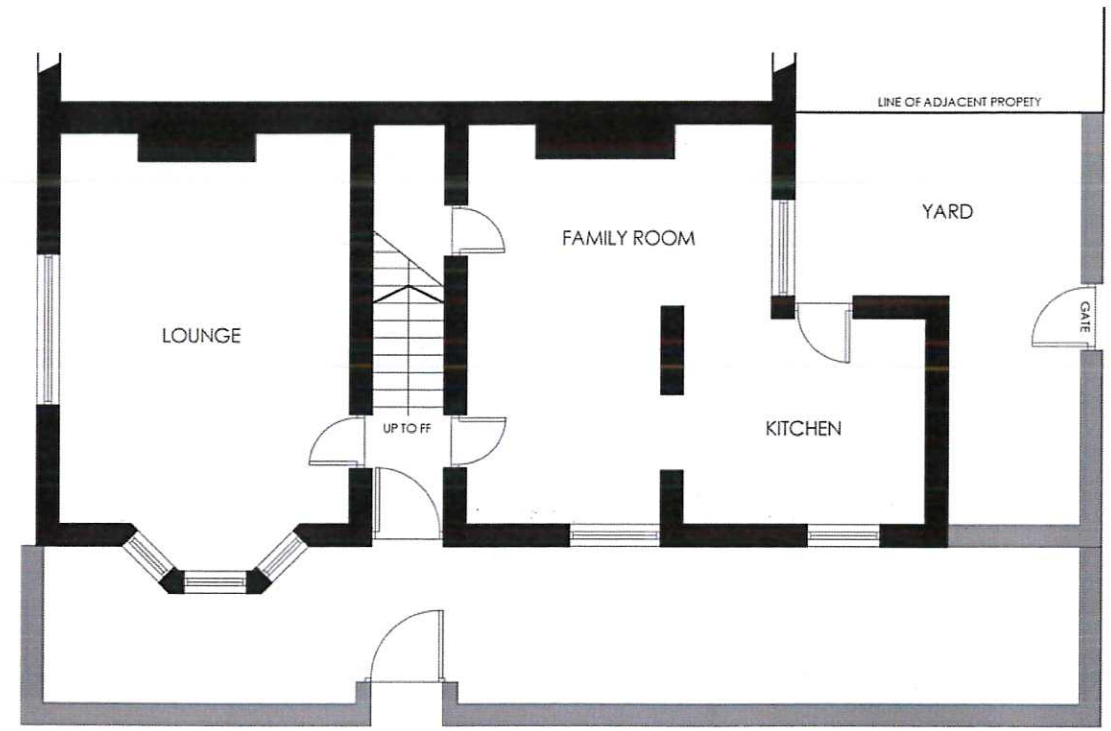

EXISTING GF PLAN - 1:100 at A3

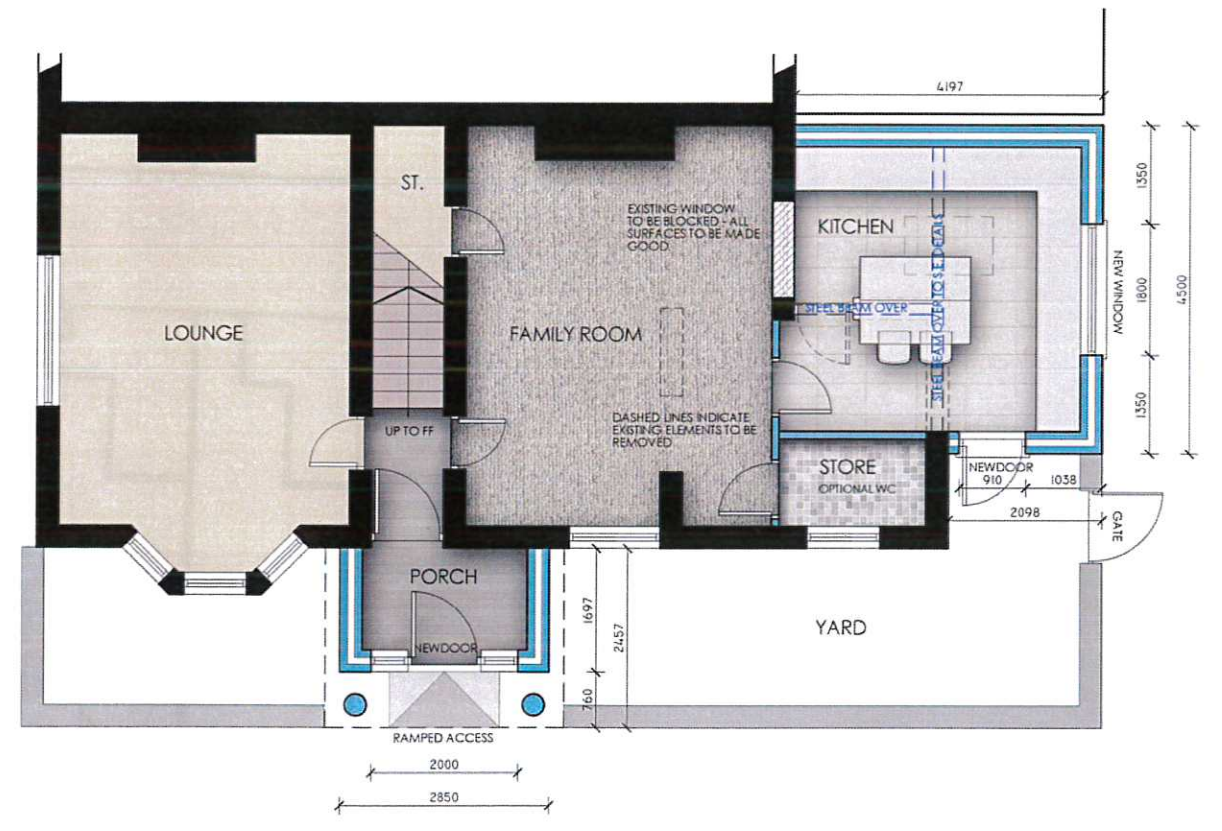

PROPOSED GF PLAN - 1:100 at A3