



# NOTES

1. ALL DIMENSIONS ARE IN MILLIMETRES.
2. THIS DRAWING IS TO BE READ IN CONJUNCTION WITH ALL OTHER RELATED DRAWINGS AND DOCUMENTS. THE USER SHOULD CONSULT THE DRAWING ISSUE REGISTER FOR DETAILS, AND VERIFY ALL DIMENSIONS ON SITE PRIOR TO COMMENCEMENT OF CONSTRUCTION WORKS.
3. THE DIMENSIONS OF CONSTRUCTION WORKS SHOULD BE CONFIRMED IMMEDIATELY IF THE ASSUMPTIONS USED IN THE DESIGN AND DRAWING PREPARATION DIFFER TO THAT FOUND ON SITE.

## MATERIAL SPECIFICATION

ROOF CLADDING
RED CONCRETE TILES
EXTERNAL WALLS
ROUGH FACED BRICK
GLAZING
WHITE UPVC
DOORS
WHITE UPVC
FASCIA & EAVES BOARDS
WHITE UPVC
RAINWATER GOODS
WHITE UPVC GUTTERING
WHITE UPVC DOWNPIPES
BOUNDARY WALLS
ROUGH FACED RED BRICK

DO NOT SCALE DIMENSIONS FROM DRAWING

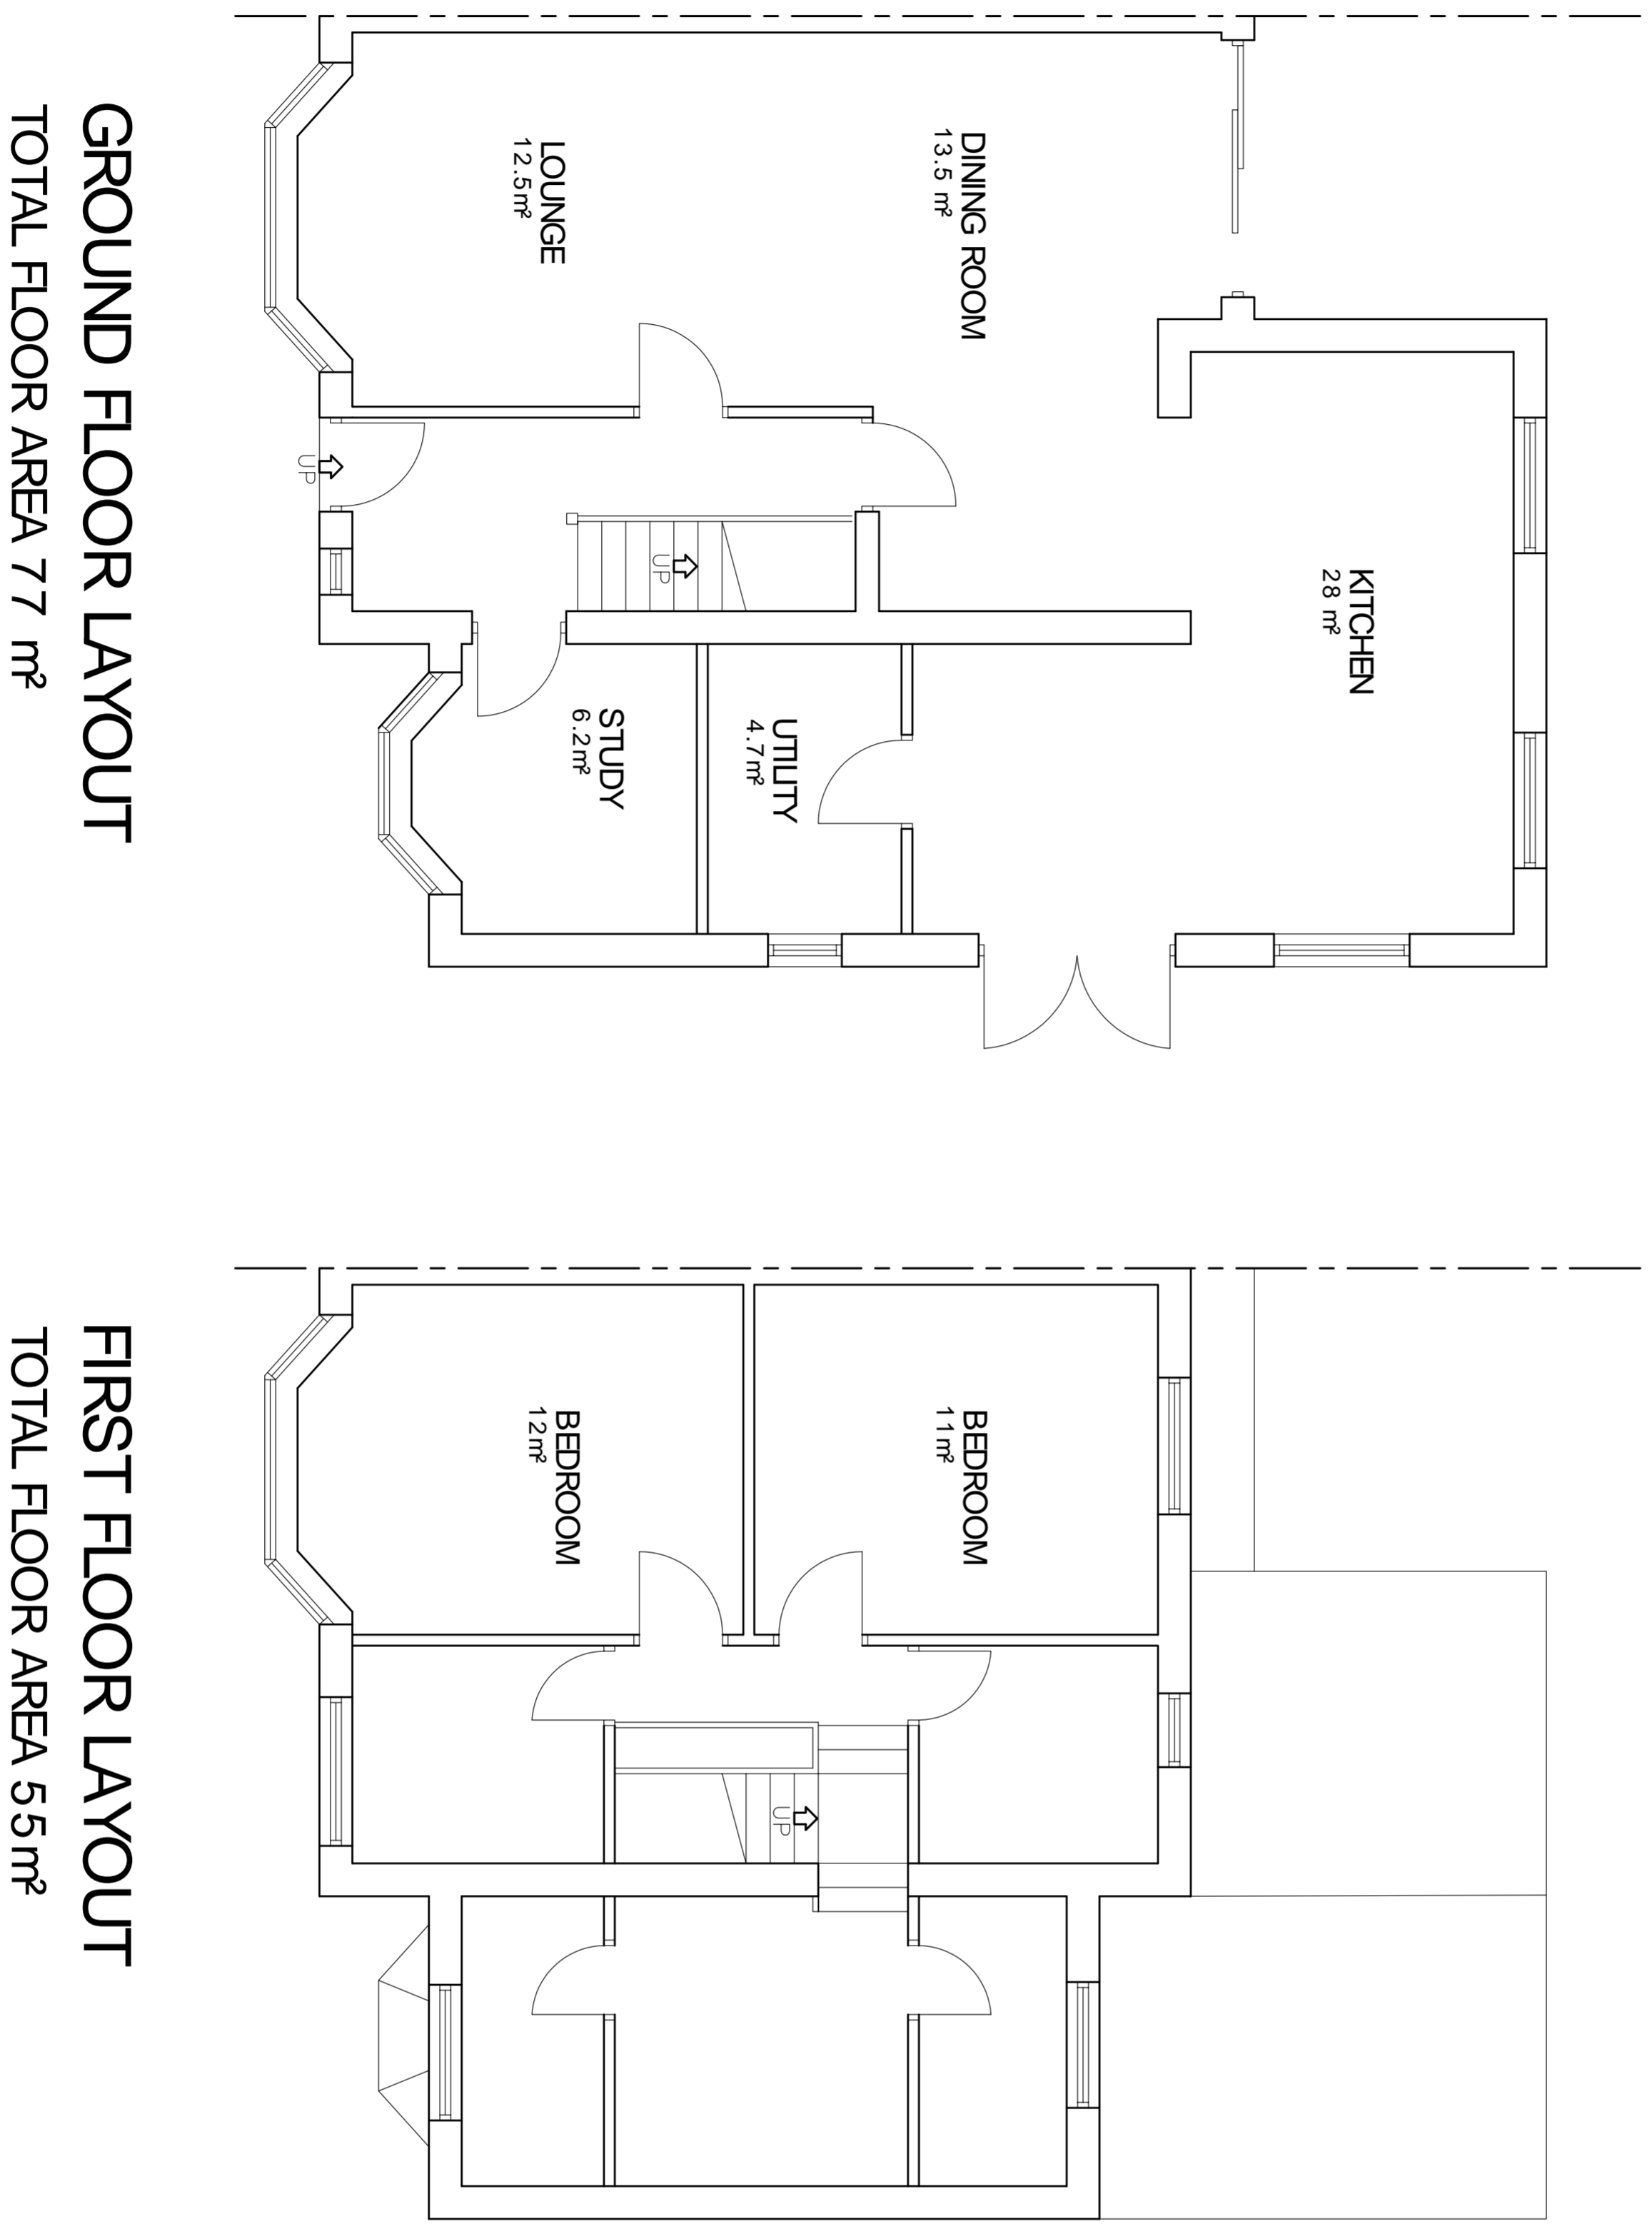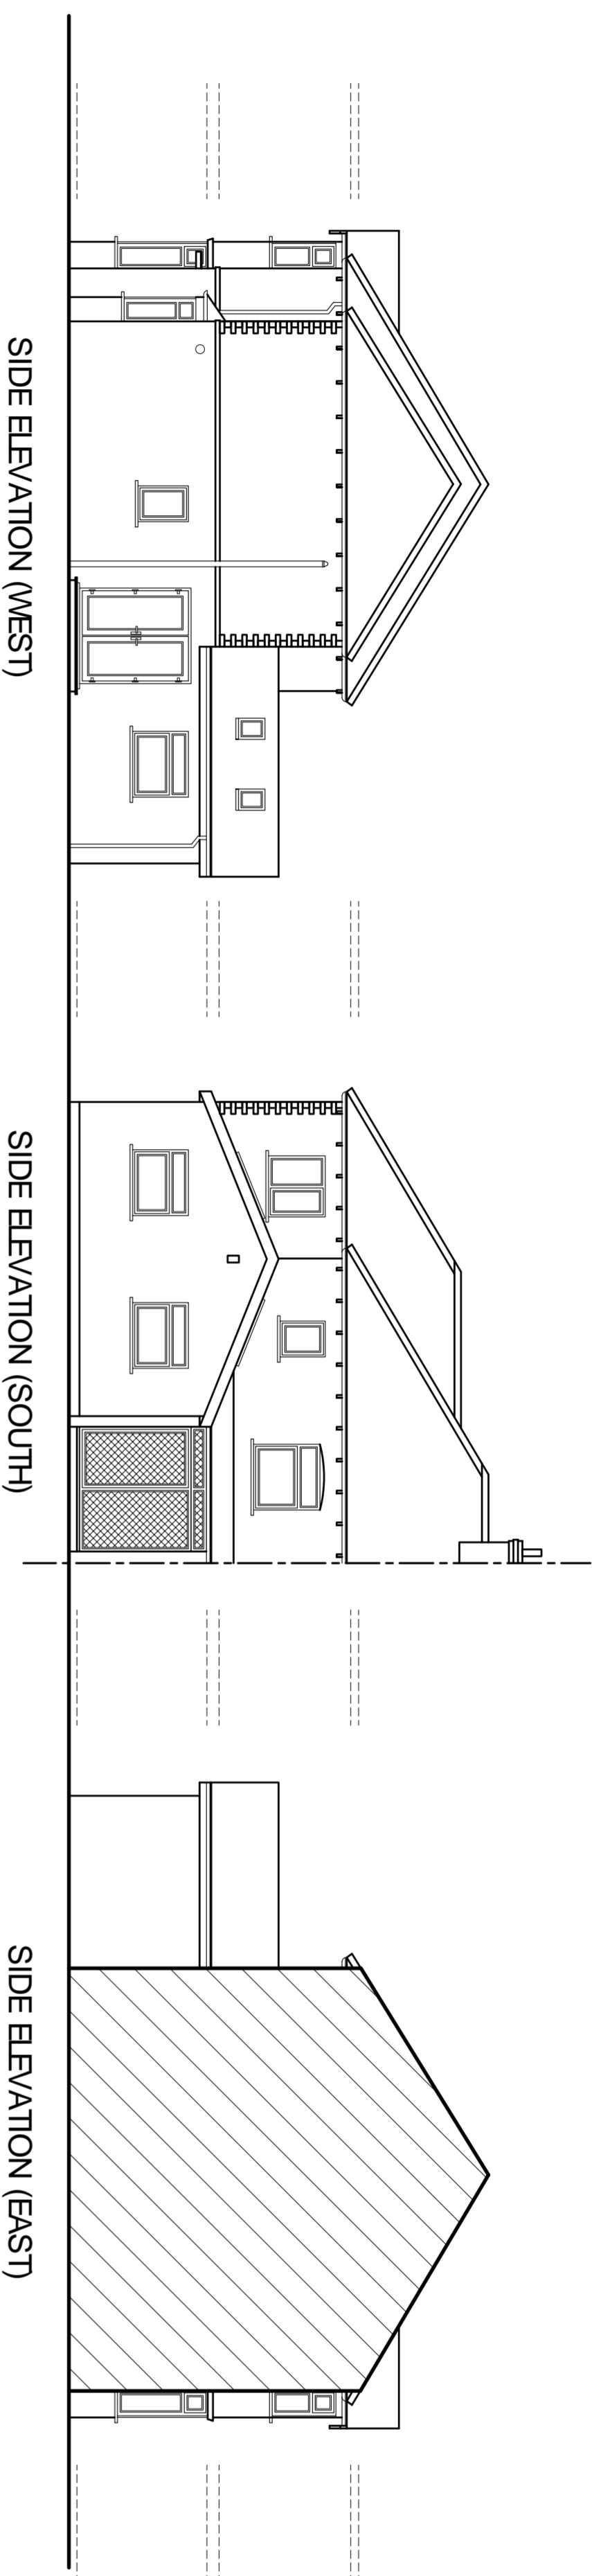

**GROUND FLOOR LAYOUT**  
TOTAL FLOOR AREA 77 m²

**FIRST FLOOR LAYOUT**  
TOTAL FLOOR AREA 55 m²

Rev.	Amendments	Date	By
A	Elevations Added	26/08/21	DDH





PROJECT TITLE: **SURVEY**

DRAWING TITLE: **EXISTING FLOORPLANS & ELEVATIONS**

Client	SASHA	Scale	@A1
Drawn	DDH	Checked	DDH
Drawn	DDH	Date	16/07/21
Drawing No.	A021/220/S/01	Revision	A

THIS DRAWING & COMMENTS ARE THE PROPERTY OF KEYSTONE DESIGN ASSOCIATES LTD. UNLESS OTHERWISE STATED. IT IS NOT TO BE REPRODUCED OR TRANSMITTED IN ANY FORM OR BY ANY MEANS, ELECTRONIC OR MECHANICAL, INCLUDING PHOTOCOPYING, RECORDING, OR BY ANY INFORMATION STORAGE AND RETRIEVAL SYSTEM, WITHOUT THE WRITTEN PERMISSION OF KEYSTONE DESIGN ASSOCIATES LTD. 

