




NOTES
 All dimensions and levels to be checked by Contractor and verified before work commences; dimensions must not be scaled from this drawing.
 Copyright reserved.

EC REGULATIONS - GENERAL NOTE
 Where reference is made on this drawing to British Standards or to specific manufacturer's products or trade names, this is intended to indicate a minimum acceptable standard of performance etc. Materials and components conforming to an equivalent European Standard may be used and supporting evidence shall be produced at tender stage to confirm fitness for purpose.

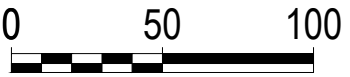

Scale Bar (m) 1:2500@A3



P1	Planning Issue	28.04.2020
----	----------------	------------

revisions

|-----|
 PLANNING
 |-----|

Threeways House
 35 George Street, Oxford OX1 2BJ
 Tel: 01865 260 600



One Bridge Wharf
 156 Caledonian Road, London N1 9UU
 Tel: 020 7636 6833

e-mail: info@tmd-surveyors.co.uk
 www.tmd-surveyors.co.uk

Chartered
 surveyors
 and project
 managers

Project
 3-4 Main Street
 Shalstone, Buckingham
 MK18 5LX

Drawing:
 EXISTING
 LOCATION PLAN

Scale: 1:2500	Date: January 2020	Drawn By: AB	Checked By: NM
Job No: 20061	Dwg No: PL02	Rev'n P1	

PL02 - LOCATION PLAN 1:2500