

LIGHTING SCHEDULE

- A:** Astro - 'Terra Round 28'
Brushed Stainless Steel 1201003
- B:** Astro - 'Bayville Spike Spot'
Textured Black 1401009
- C:** Astro - 'Calvi 215'
Textured Black 1306001
- D:** Saxby - 'Odyssey Spot Wall'
Black 78667
- S:** Security Light

New timber fence panels erected to full extent of side and rear boundaries
6ft high gravel board panels

New timber fence panels erected to full extent of side and rear boundaries
6ft high gravel board panels

Buxus sempervirens
Topiary cone
Height: 600mm

Buxus sempervirens
Topiary cone
Height: 600mm

Buxus sempervirens
Topiary cone
Height: 600mm

Buxus sempervirens
Topiary cone
Height: 600mm

Buxus sempervirens
Box hedging to front elevation
Height: 300mm
Spacing: 3no. planted every 1000mm

Low wire fence behind laurel
hedge to front boundary
Height: 1000mm

Rendered piers with stone copings
Pier dimensions: 550mm x 550mm x 2000mm
Render: K-Rend 'Polar White'
Coping: Cranbourne Stone 'Portland White'

Black painted timber gates


Prunus laurocerasus 'Rotundifolia'
Cherry Laurel Hedging to front boundary
Height: 1500mm
Spacing: 3no. planted every 2000mm

Low wire fence behind laurel
hedge to front boundary
Height: 1000mm

Prunus laurocerasus 'Rotundifolia'
Cherry Laurel Hedging to front boundary
Height: 1500mm
Spacing: 3no. planted every 2000mm

Drawing Number: 1805_206
Project: Niarbyl, Frimley Hall Drive
Issue: Planning
Date: November 2021

Drawing Title: Proposed Landscape Plan
Scale: 1:250 @ A3
Revision: A
Revision Date: 03 02 2022

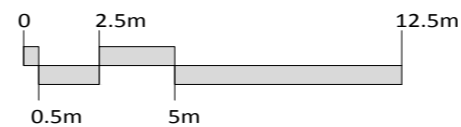

COPYRIGHT
This drawing is not to be used or reproduced by any other party for any purpose.
Drawings suitable for planning purposes only.
Site survey to be conducted before any building work is carried out. Any discrepancies to be reported to architect
DO NOT SCALE from drawings.