


- LEGEND
- Notes
1. Refer to Dwg 035_100 for legend for all Dwgs
 2. Refer to Dwgs 035_200 series for General Arrangement (GAs)
 3. Refer to Dwg 035_300 series for Soft works/planting
 4. Refer to Dwg 035_TR1-2 for tree survey and works, and TR3 for schedule.

Dwg No 035_111: Existing Landscape Survey
 Dwg No 035_211: Proposed GA / Hardworks
 Dwg No 035_311: Proposed Softworks / Planting

E3 Vent Garden

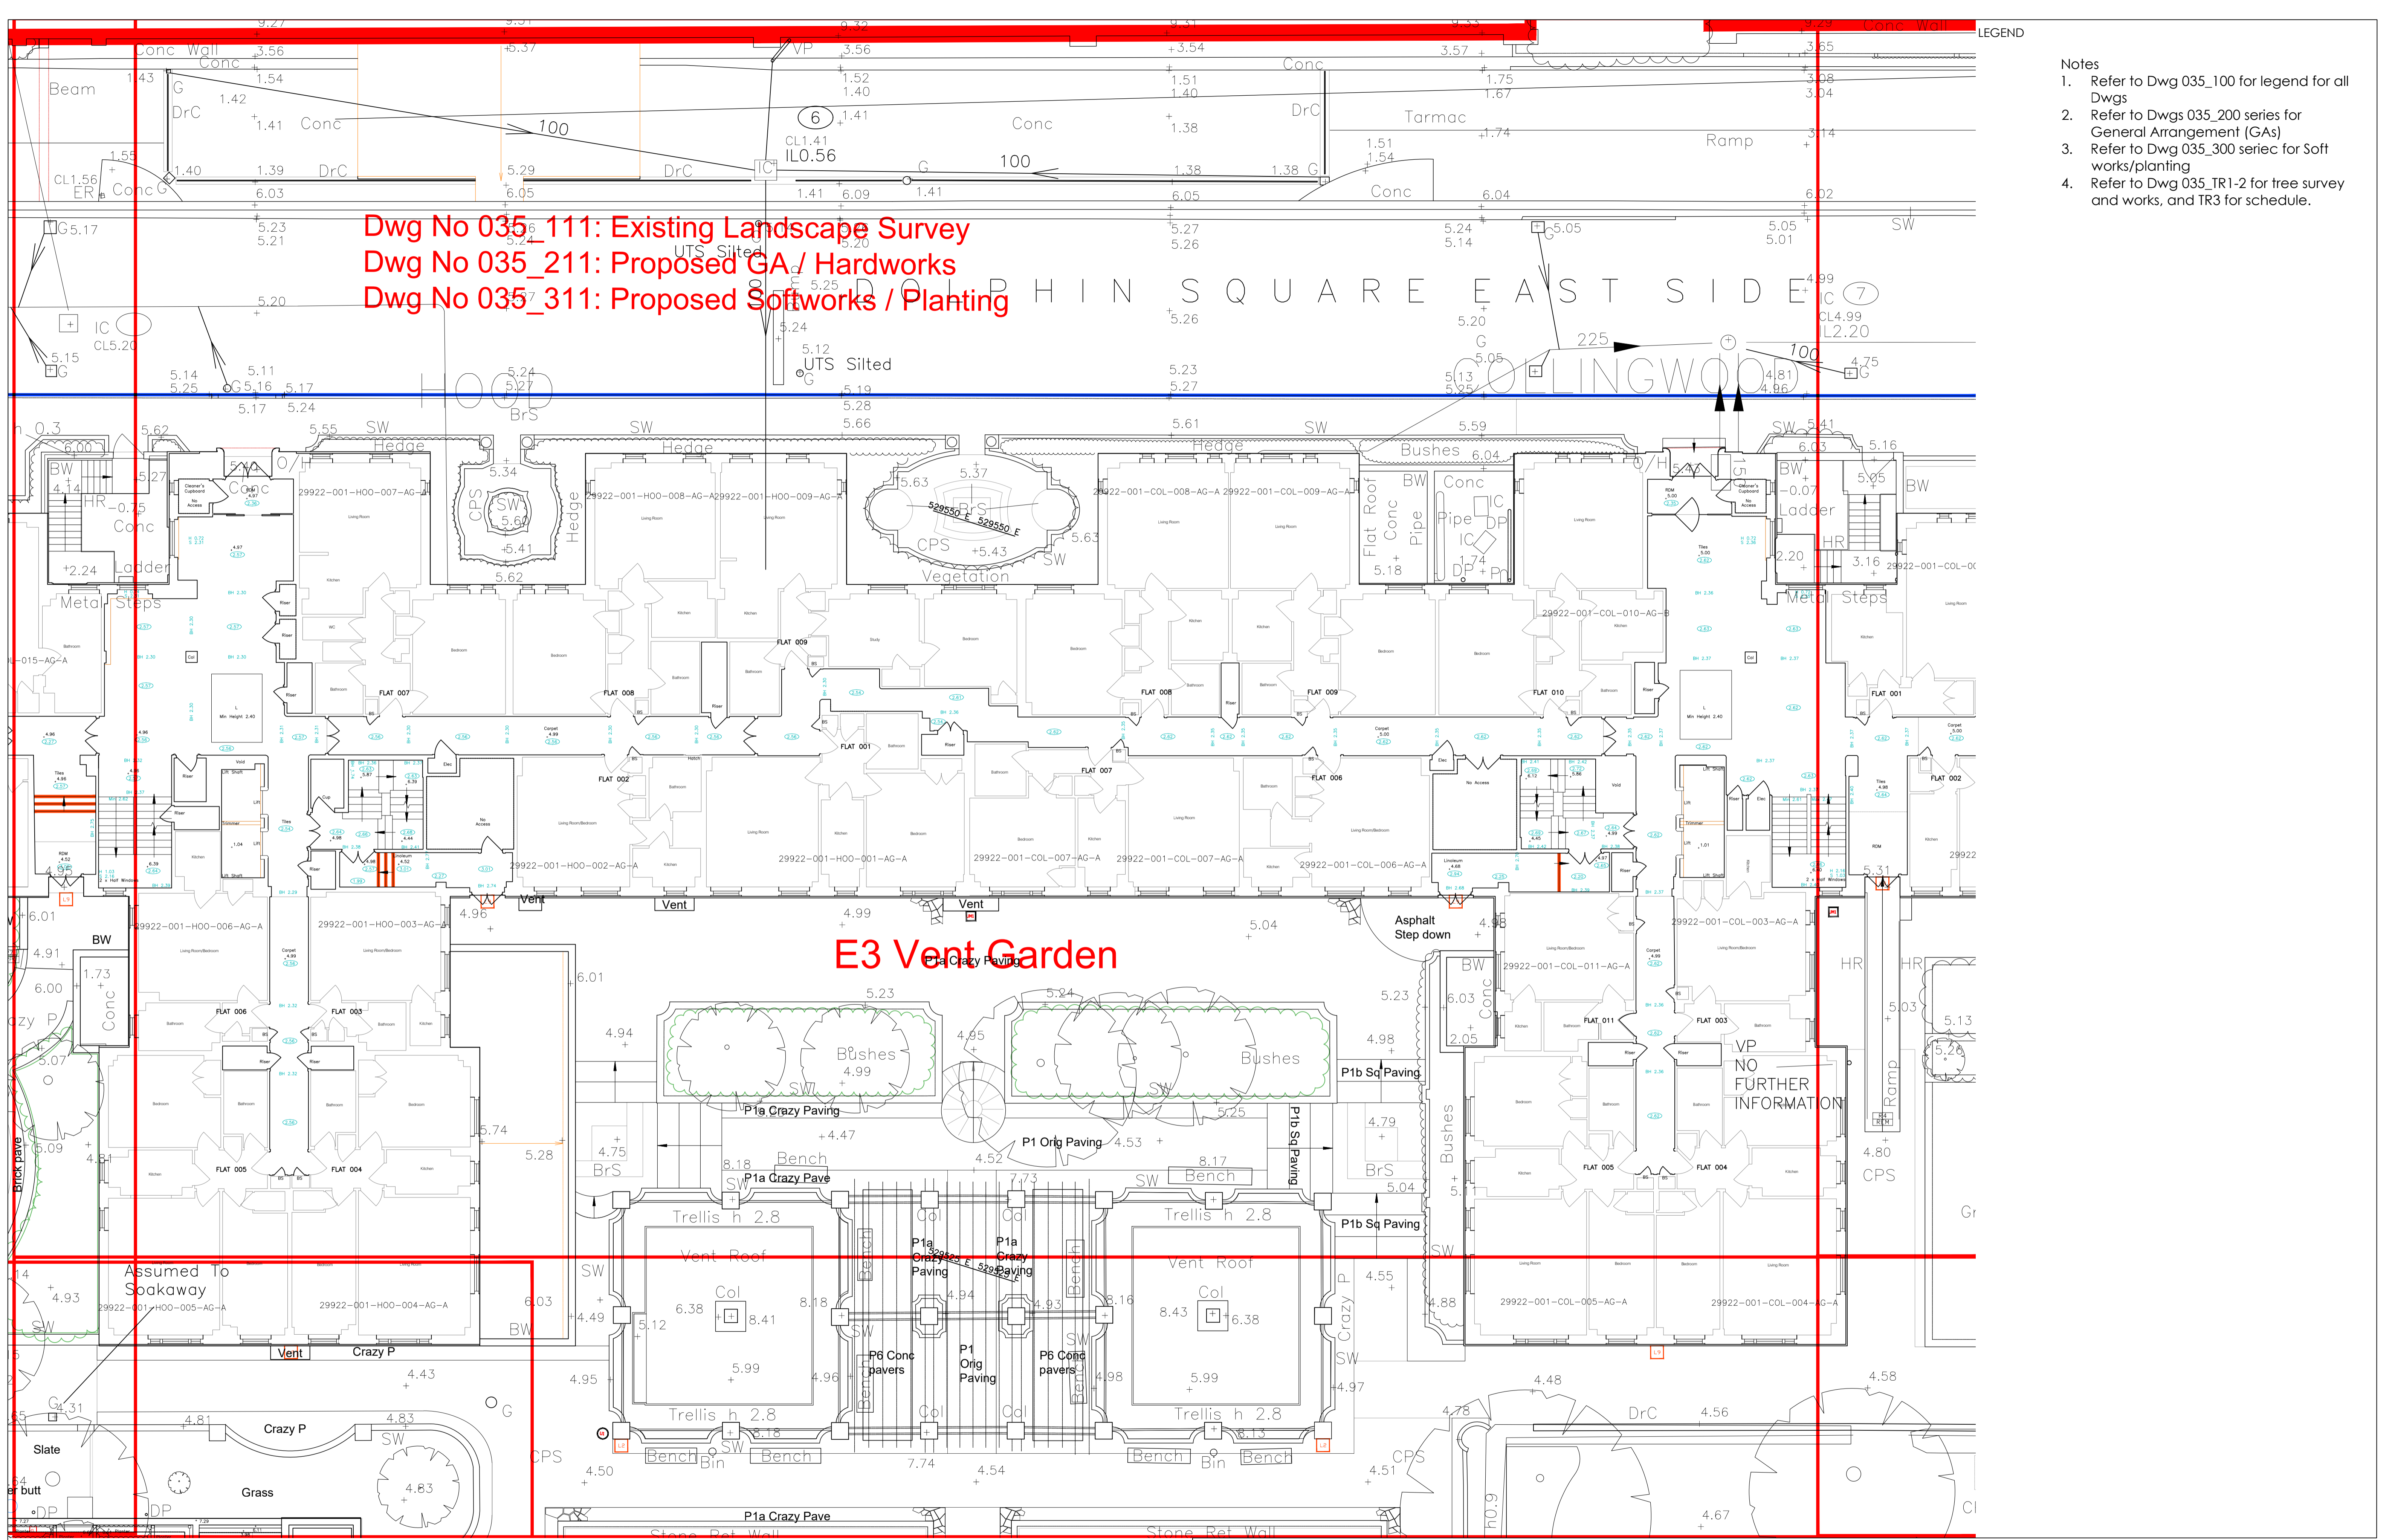

	REVISION A: First Issue: 18.05.21 B: RIBA 4: 14.10.21 C: ISSUED FOR PLANNING: 16.11.21	PROJECT Dolphin Square CLIENT AXA - IM	<p>SALLY PROTHERO LANDSCAPE ARCHITECTURE</p> <p>e: sally@sp-la.co.uk t: +44 (0) 7905 960155</p>
	DRAWING Existing Landscape Survey - 2 of 9 DRAWING NO. 035_111	SCALE 1:100 @A1 DRAWN AN/SP	