


WEST GARDENS: Mix Description												
W1: Italian Gardens												
Pot Size	%	Density / m2	Bed 1 & 2	Bed 3	Bed 4	Bed 5 & 6	Bed 5 & 6 gravel					
m/2			67	47	14	38	18 m/2 per bed					
<b>Hedge</b>												
Ilex crenata - hedge plants			total		BareRoot		5	106 linear metres of hedge x 5 per m =		530		
<b>Mix 1</b>												
Alchemilla mollis			1	5	5		4					
Alchemilla erythropoda			1	5	9		6					
Aubretia 'Blue Cascade'			1	10	9		13					
Arum italicum 'Pictum'			2	10	7		10					
Rosa White Flower Carpet			Part 5		3	10	3	4				
Rosmarinus prostratus			2	10	7		10					
Geranium Johnsons Blue			2	10	5		7					
Helleborus niger			2	5	7		5					
Hemerocallis 'Ice Carnival' (50cm ht)			2	15	7		15					
Heuchera 'Silver Scrolls'			2	10	7		10					
Salvia erythropoda			2	10	7		10					
<b>Total per bed</b>			100					67	47	14	38	18 m/2 per bed
<b>Mix 2</b>												
Hydrangea 'Preziosa' (blue- med)			5	10	1		5					
Hydrangea 'Preziosa' (blue- med)			5	10	1		5					
Hydrangea mac Mariesii 'White Wave' (blue- med)			5	8	1		4					
Hydrangea serrata 'Bluebird' (blue- med)			5	8	1		4					
Acanthus spinosa			2	5	4		9					
Zantedeschia 'Crowborough'			2	15	7		49					
Polygonatum hybridum 'Alba'			1	10	7		33					
Polypodium vulgare			2	10	7		33					
Hemerocallis 'Ice Carnival' (50cm ht)			2	8	7		26					
Lamium Beacon Silver			0.5	10	9		42					
Vinca minor 'alba'			0.5	6	9		25					
<b>Total per bed</b>			100					67	47	14	38	18 m/2 per bed
<b>Mix 3</b>												
Juniperus horizontalis 'Blue Chip'			2	10	5		34					
Acanthus spinosa			2	10	4		27					
Lamium Beacon Silver			0.5	10	9		60					
Dryopteris felix mas			1	15	7		70					
Persicaria amp. 'Alba'			1	15	3		30					
Polygonatum hybridum			2	10	7		47					
Polypodium vulgare			2	10	7		47					
Vinca minor 'alba'			1	10	7		47					
Zantedeschia 'Crowborough'			1	10	7		47					
<b>Total per bed</b>			100					67	47	14	38	18 m/2 per bed
<b>Gravel Mix</b>												
Viola odorata			0.5	20	7		25					
Alchemilla mollis			0.5	20	7		25					
Alchemilla erythropoda			0.5	20	7		25					
Acanthus spinosa				20	3		11					
Aubretia 'Blue Cascade'			0.5	20	7		25					
<b>Total per bed</b>			100					67	47	14	38	18 m/2 per bed
<b>W1 TREES: Italian Gardens</b>												
Magnolia 'Heaven Scent'			pot size	No	Size							
			container	2	Multistemmed 2-3m							

W2 Dutch Garden									
Bed Areas m/2									
pot size	%	Density / m2	Bed 1 & 2	Bed 3 & 4	Bed 5-9				
m/2			16	16	30				
<b>Hedge + Topiary</b>									
Ilex crenata - hedge plants			BR OR 1L	150	5			total hedge	
Yew topiary - Pyramid			15I/RB	90cm	shown			250 Total No hedge plants	
Yew topiary - Cone			15I/RB	75cm	shown	6	6	3	
<b>Mix 1</b>									
Crococsmia Orange Pekoe ('Pek Or') (PBR)			pot size	%	Density / m2	22	22		
Crococsmia 'John Boots'			3	15	9	22	22		
Heuchera 'Amber Weaves'			2	5	7	6	6		
Heuchera Fireworks			2	5	7	6	6		
Hemerocallis - yellow var TBC			3	20	7	22	22		
Hypericum 'Gemo'			3	10	7	11	11		
Epimedium x warleyense			1	10	7	11	11		
Blechnum spicant			1	10	7	11	11		
Polystichum aculeatum			1	10	7	11	11		
<b>Total per bed</b>			100						
<b>Bulb overlay</b>									
Fritillaria imperialis 'Argenteovariegata'			bulb	30	6	7	7	14	
Lilium Martagon 'Orange Marmalade'			bulb	40	6	10	10	18	
Lilium Apollo'			bulb	30	6	7	7	14	
<b>Total per bed</b>			100						
<b>Mix 2</b>									
Hamamelis x intermedia 'Jelena' (orange)			pot size	%	Density / m2			3	(90cm ht)
Astrantia major 'Alba'			2	10	7			21	
Aster divaricatus			2	10	7			21	
Blechnum spicant			2	10	7			21	
Polystichum aculeatum			2	10	7			21	
Crococsmia Orange Pekoe ('Pek Or') (PBR) (orange)			2	10	7			21	
Crococsmia 'John Boots' (orange)			2	10	7			21	
Gillenia trifoliata			2	10	7			21	
Sarcococca hookeriana Winter Gem ('Pmoore03') (PBR)			3	7	7			15	
Sarcococca humilis			3	8	7			17	
Mahonia nitens 'Cabaret' (PBR) mahonia (orange)			5	10	3			9	
<b>Total per bed</b>			100						
<b>Overlay to 25% of bed area: Bulbs</b>									
Tulip spp orange /yellow TBC			in groups of 5-15	bulb	20	30	24	24	45
Tulip spp orange /yellow TBC			in groups of 5-15	bulb	20	30	24	24	45
Tulip spp orange /yellow TBC			in groups of 5-15	bulb	20	30	24	24	45
Tulip spp orange /yellow TBC			in groups of 5-15	bulb	20	30	24	24	45
Tulip spp orange /yellow TBC			in groups of 5-15	bulb	20	30	24	24	45
<b>Total per bed</b>			100						

NB: Refer CDM Infomation inc in Hazard Mgt Record. There is a requirement to replace topsoil due to low levels of contamination by asbestos. 300mm topsoil to be replaced in all planting beds, except under the canopies of mature trees or shrubs that are to be retained. Refer Specification Q28, 30 & Q31.

5m For Tree Removals Refer to Dwgs TR1 & 2 Schedules. For Tree Protection refer to Dwgs TP1 For General Arrangement and Key, refer to Dwgs 201-219

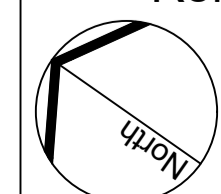

REVISION	PROJECT	Dolphin Square	CLIENT	AXA - IM
A: First Issue: 1.11.21 B: PLANNING Issue: 16.11.21	DRAWING	Proposed Softworks Plan - W1 + W2	SCALE	1:100 @A1
	DRAWING NO.	035_313	DRAWN	SP
			e: sally@sp-la.co.uk t: +44 (0) 7905 960155	

