


W4 European shade & Meadow Garden				pot size	%	Density / m ²	Bed 1	Bed 2	Bed 3	Bed 4	Bed 6+7	
Mix 1							30	4	4	4		
	Alchemilla mollis	1	20	9			7	7	0			
	Astrantia major 'Hadspen'	1	20	7			6	6	0			
	Geranium machorhizum 'White Ness'	1	20	7			6	6	0			
	Helleborus niger	1	20	7			6	6	0			
	Tiarella wherryi	1	20	9			7	7	0			
	Total per bed			100								
Mix 2							30					
	Anthriscus 'Ravenswing'	1	10	5			15					
	Astrantia major 'Hadspen'	1	10	7			21					
	Geranium machorhizum 'White Ness'	1	10	7			21					
	Phlox divaricata	1	10	7			21					
	Ruscus aculeatus	2	10	5			15					
	Lamium galeobdolon	1	10	7			21					
	Polystichum aculeatum	1	10	7			21					
	Polypodium vulgare	1	10	7			21					
	Helleborus niger	1	10	7			21					
	Vinca minor 'alba'	0.5	10	9			27					
	Total per bed			100								
Overlay to 20%	Digitalis alba	in groups of 3-7		100cc plug	10	5	15			15		
	Digitalis purpurea	in groups of 3-8		100cc plug	10	5	15			15		
W4 WILDFLOWER PLUGS TO MOUNDS: European Garden				pot size	No	From						
	BS Long Season Meadow Wildflower Plant Collection	plugs			500	https://www.bostonseeds.com/advice/wildflower-plants/contents-of-flowering						
W4 TREES: European Garden				pot size	No	Size						
	2 No Betula pendula 'Darlearcarica'	rootballed			2	14-16cm					standard	
W5 New Zealand Shade Gardens				pot size	%	Density / m ²	Bed 1	Bed 2	Bed 3	Bed 4	Bed 5	Bed 6+7
Mix 1							12	12	26			
	Mukdenia rossii 'Karasuba'	1	20	9			22	22	47			
	Acaena saccaticupula 'Blue Haze'	0.5	10	9			11	11	23			
	Astelia chathamica 'Silver Spear'	2	10	5			6	6	13			
	Anemanthele lessoniana	2	5	5			3	3	7			
	Blechnum fluvatile	in small no, group		1	8	5	5	5	10			
	Blechnum spicant	1	7	5			4	4	9			
	Dianella caerulea	1	12	7			10	10	22			
	Deschampsia cespitosa	1	5	5			3	3	7			
	Hebe 'Red Edge'	sunny side		1	7	5	4	4	9			
	Libertia formosa	1	8	7			7	7	15			
	Libertia grandiflora	1	8	7			7	7	15			
	Total per bed			100								
W5 TREES: New Zealand Gardens				pot size	No	Size						
	2 No Acacia dealbata	container grown			2	10-12cm						standard

W5 New Zealand Shade Gardens				pot size	%	Density / m ²	Bed 1	Bed 2	Bed 3	Bed 4	Bed 5	Bed 6+7
Mix 1							12	12	26			
	Mukdenia rossii 'Karasuba'	1	20	9			22	22	47			
	Acaena saccaticupula 'Blue Haze'	0.5	10	9			11	11	23			
	Astelia chathamica 'Silver Spear'	2	10	5			6	6	13			
	Anemanthele lessoniana	2	5	5			3	3	7			
	Blechnum fluvatile	in small no, group		1	8	5	5	5	10			
	Blechnum spicant	1	7	5			4	4	9			
	Dianella caerulea	1	12	7			10	10	22			
	Deschampsia cespitosa	1	5	5			3	3	7			
	Hebe 'Red Edge'	sunny side		1	7	5	4	4	9			
	Libertia formosa	1	8	7			7	7	15			
	Libertia grandiflora	1	8	7			7	7	15			
	Total per bed			100								
Mix 2									30	34	54	
	Astelia chathamica 'Silver Spear'	2	10	5					15	17	27	
	Dianella caerulea	1	10	7					21	24	38	
	Dicksonia squarrosa (tree fern - 1m)	5	10	5					15	17	27	
	Hebe Garden Beauty Purple ('Nold') (PBR)	2	8	5					12	14	22	
	Hebe 'Red Edge'	sunny side		2	7	5			11	12	19	
	Hebe Emma ('Addenda Series')	sunny side		2	7	5			11	12	19	
	Hebe parviflora angustifolia	sunny side		2	8	5			12	14	22	
	Olearia macrodonta	2	5	3					5	5	8	
	Libertia grandiflora	1	10	7					21	24	38	
	Mukdenia rossii 'Karasuba'	2	15	3					14	15	24	
	Corokia x virgata 'Sunsplash'	2	5	3					5	5	8	
	Pittisporum tenuifolium	3	10	3					9	10	16	
	Total per bed			105								
W5 TREES: New Zealand Gardens				pot size	No	Size						
	2 No Acacia dealbata	container grown			2	10-12cm						standard

NB: Refer CDM Infomation inc in Hazard Mgt Record. There is a requirement to replace topsoil due to low levels of contamination by asbestos. 300mm topsoil to be replaced in all planting beds, except under the canopies of mature trees or shrubs that are to be retained. Refer Specification Q28, 30 & Q31.

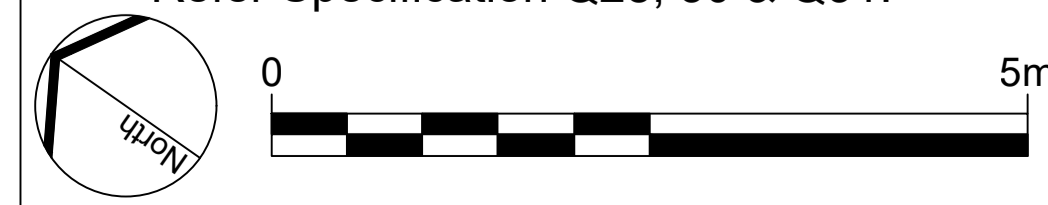

5m For Tree Removals Refer to Dwgs TR1 & 2 Schedules. For Tree Protection refer to Dwgs TP1 For General Arrangement and Key, refer to Dwgs 201-219

REVISION	PROJECT	Dolphin Square	CLIENT	AXA - IM
A: First Issue: 1.11.21 B: PLANNING Issue: 16.11.21	DRAWING	Proposed Softworks Plan - W4 + W5	SCALE	1:100 @A1
	DRAWING NO.	035_315	DRAWN	SP
			e: sally@sp-la.co.uk t: +44 (0) 7905 960155	