


Read in conjunction with Dwg No 035_251 for detail locations.

GENERAL NOTE:-
 LOWEST COURSE OF ALL BLOCKWORK LAID WITH OPEN JOINTS TO HEIGHT OF 100MM TO ALLOW DRAINAGE
 D: 02.11.21 RIBA 4 Addendum Issue

REVISION	PROJECT	DOLPHIN SQUARE	CLIENT	AXA IM
A: First Issue: 01.09.21 - FOR DISCUSSION B: 14.9.21 Draft RIBA 4 issue C: 14.10.21 RIBA 4 issue D: 02.11.21 RIBA 4 Addendum Issue E: 16.11.21: ISSUE FOR PLANNING	DRAWING	Moroccan Garden Details sheet 2: Ramp + Pools	SCALE	1:5
	DRAWING NO.	035_255	DRAWN	KR

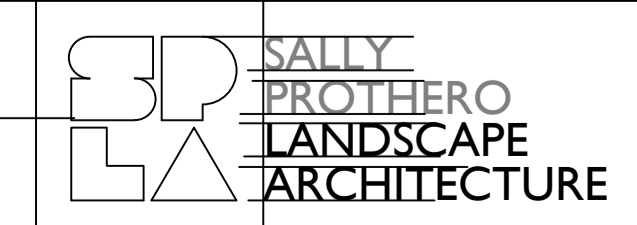

SALLY PROTHERO
LANDSCAPE ARCHITECTURE

e: sally@sp-la.co.uk
t: +44 (0) 7905 960155