


Typical Plan  
Scale 1:5

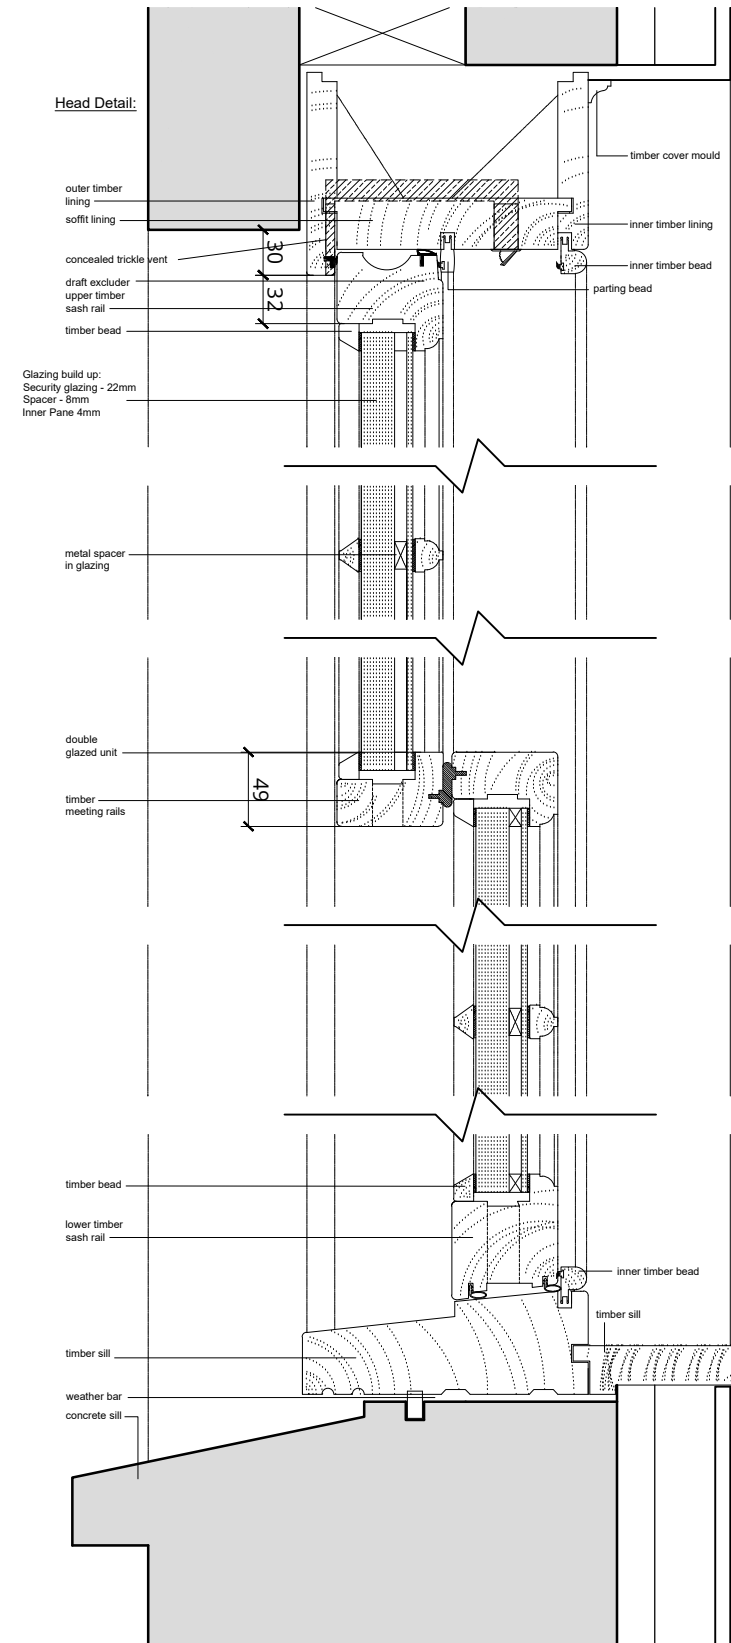

Typical Section  
Scale 1:5

| Rev. | Description            | Date       | Rev. | Description | Date | Rev. | Description | Date |
|------|------------------------|------------|------|-------------|------|------|-------------|------|
| 0    | Discharge of Condition | 27.11.2020 |      |             |      |      |             |      |

