



Typical Elevation  
Scale 1:20

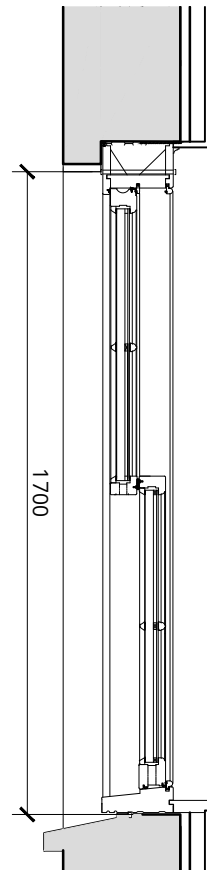


Typical Section  
Scale 1:20

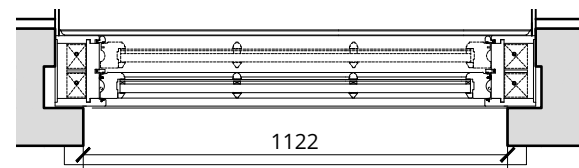


Typical Plan  
Scale 1:20

**External Window:  
W4-08, W4-09 & W4-10**


Existing sash windows to be replaced with new timber framed double glazed sash windows in a style to match existing. New windows to fit within existing opening. All profiles and timber mouldings to match existing. External glazing pane to be security rated glass.

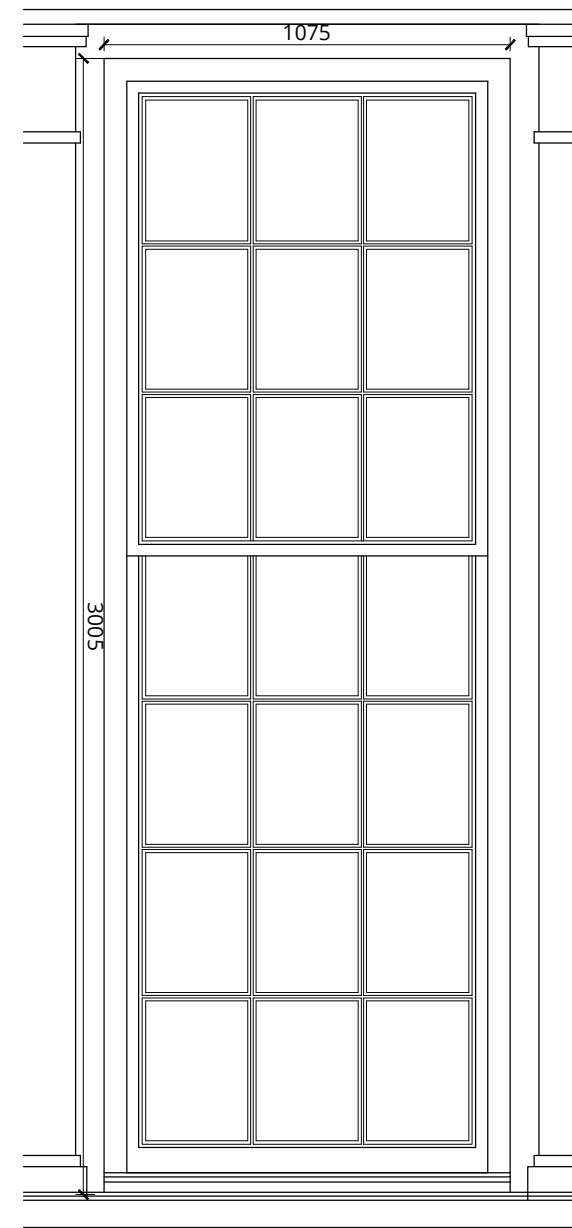

Typical Elevation  
Scale 1:20

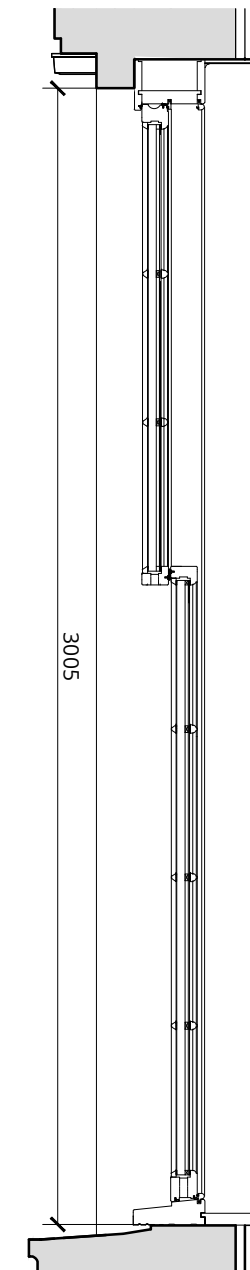

Typical Section  
Scale 1:20

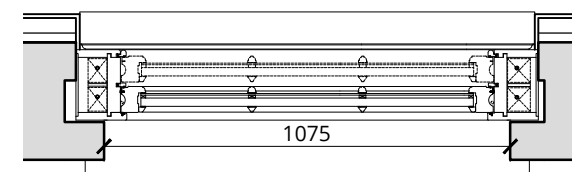

Typical Elevation  
Scale 1:20

**External Window:  
W1-01 & W1-02**

Existing sash windows to be replaced with new timber framed double glazed sash windows in a style to match existing. New windows to fit within existing opening. All profiles and timber mouldings to match existing. External glazing pane to be security rated glass.

Rev.	Description	Date	Rev.	Description	Date	Rev.	Description	Date
0	Discharge of Condition	27.11.2020						