



Typical Elevation

Scale 1:20

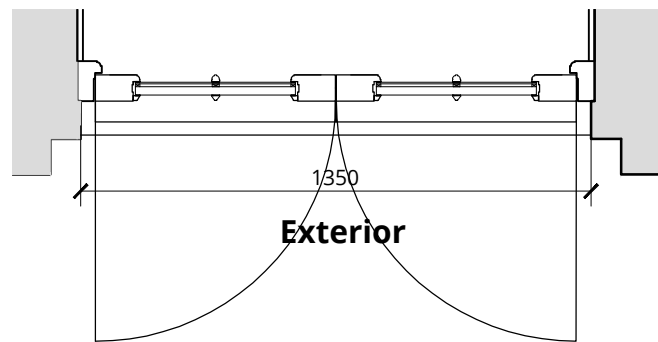


Typical Plan

Scale 1:20

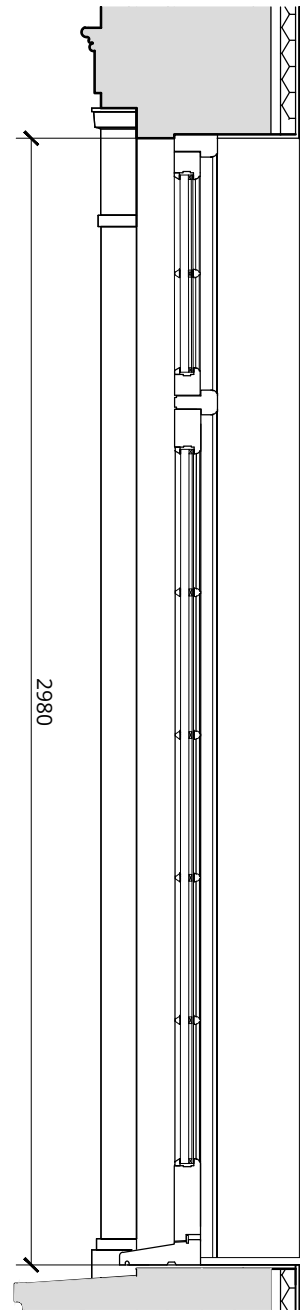


Typical Section

Scale 1:20

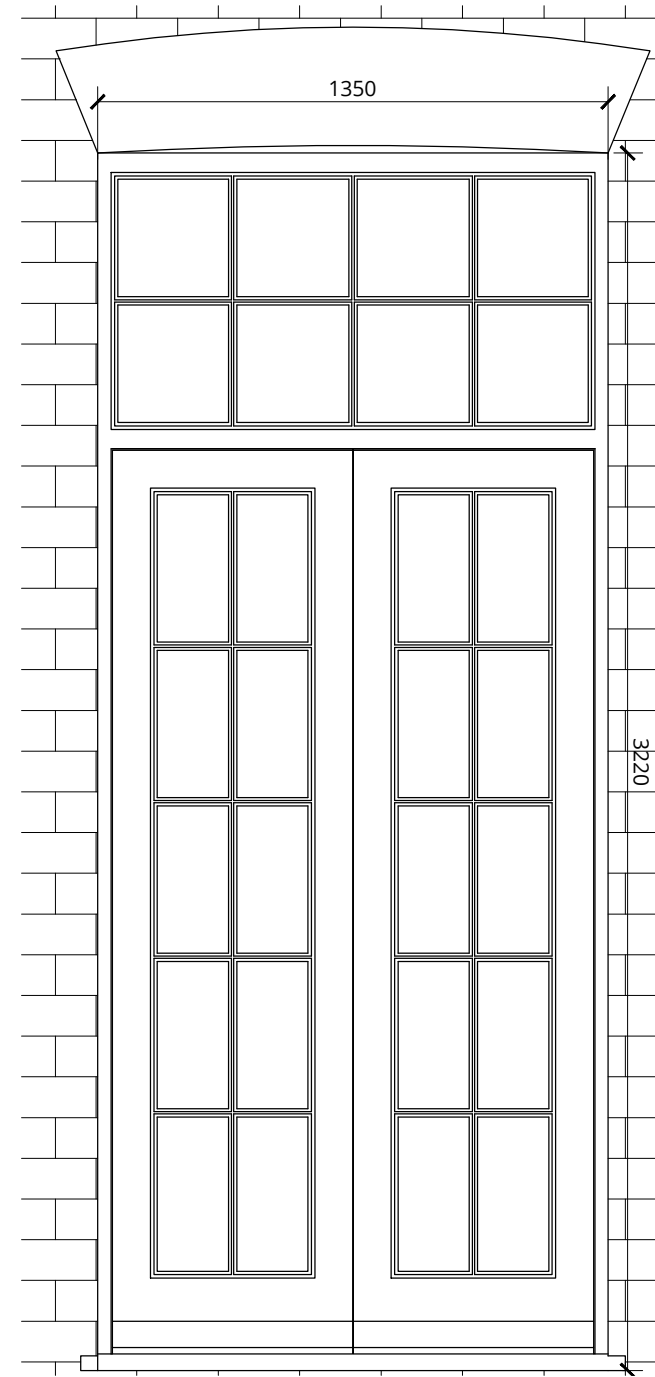


Typical Elevation

Scale 1:20

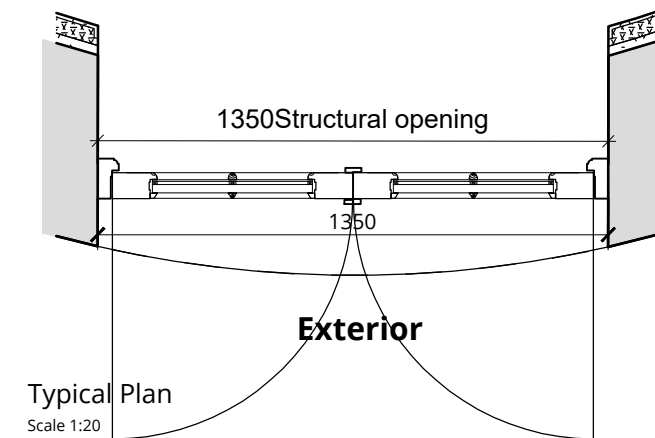

Typical Plan

Scale 1:20

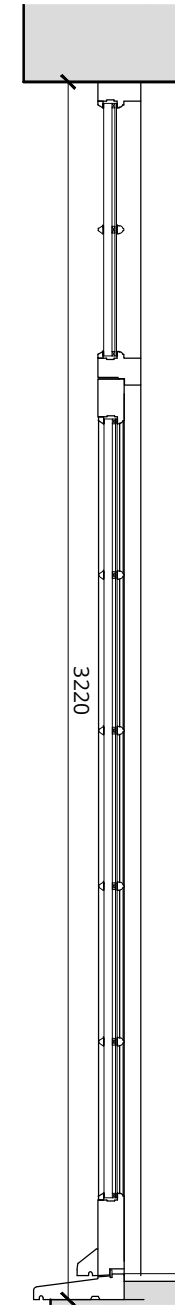

Typical Section

Scale 1:20

External Door E1-D01

Existing timber framed doors to be replaced with new timber framed double glazed doors in a style to match existing. New door to fit within existing opening. All profiles and timber mouldings to match existing. External glazing pane to be security rated glass.

External Door E1-D08, E1-D09, E1-D10 & E1-D11

Existing timber framed doors to be replaced with new timber framed double glazed doors in a style to match existing. New door to fit within existing opening. All profiles and timber mouldings to match existing. External glazing pane to be security rated glass.

Rev.	Description	Date	Rev.	Description	Date	Rev.	Description	Date
0	Discharge of Condition	27.11.2020						

