

13° Vaulted Ceiling Throughout


Orders are subject to Omar Park Homes Limited Standard Terms & Conditions

Copyright Omar Park Homes Limited - All rights reserved
No part of this drawing may be reproduced or copied

APPROVED BY CUSTOMER

Sign _____ Signed Date _____

Cross Section

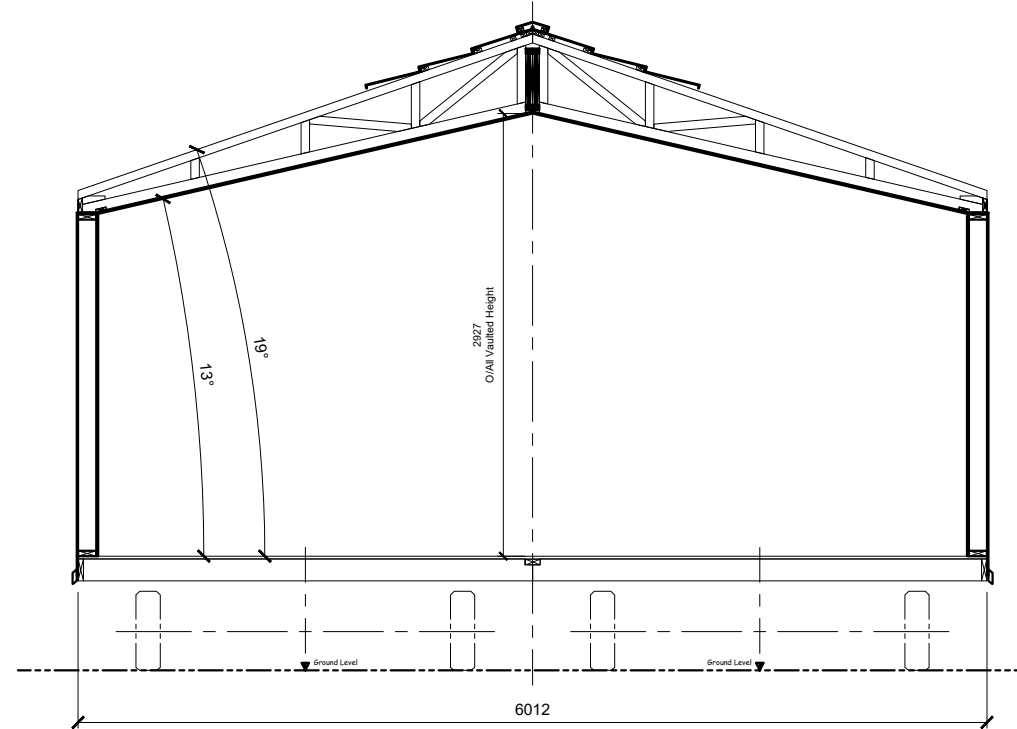

London Road, Brandon, Suffolk, IP27 ONE
Phone: 01842 810673 - Fax: 01842 814328

15.850m x 6.012m (52'-0" x 20')

Woodbury Lodge 4B - Cross Section

Raywell Hall Lodge Park

No:	Revision:	Date:	Date:	26-04-22
			Scale:	1:50
			Drawn By:	MRE
			Drawing No:	86 22 0466
			This home is designed in accordance with B5.3632	