



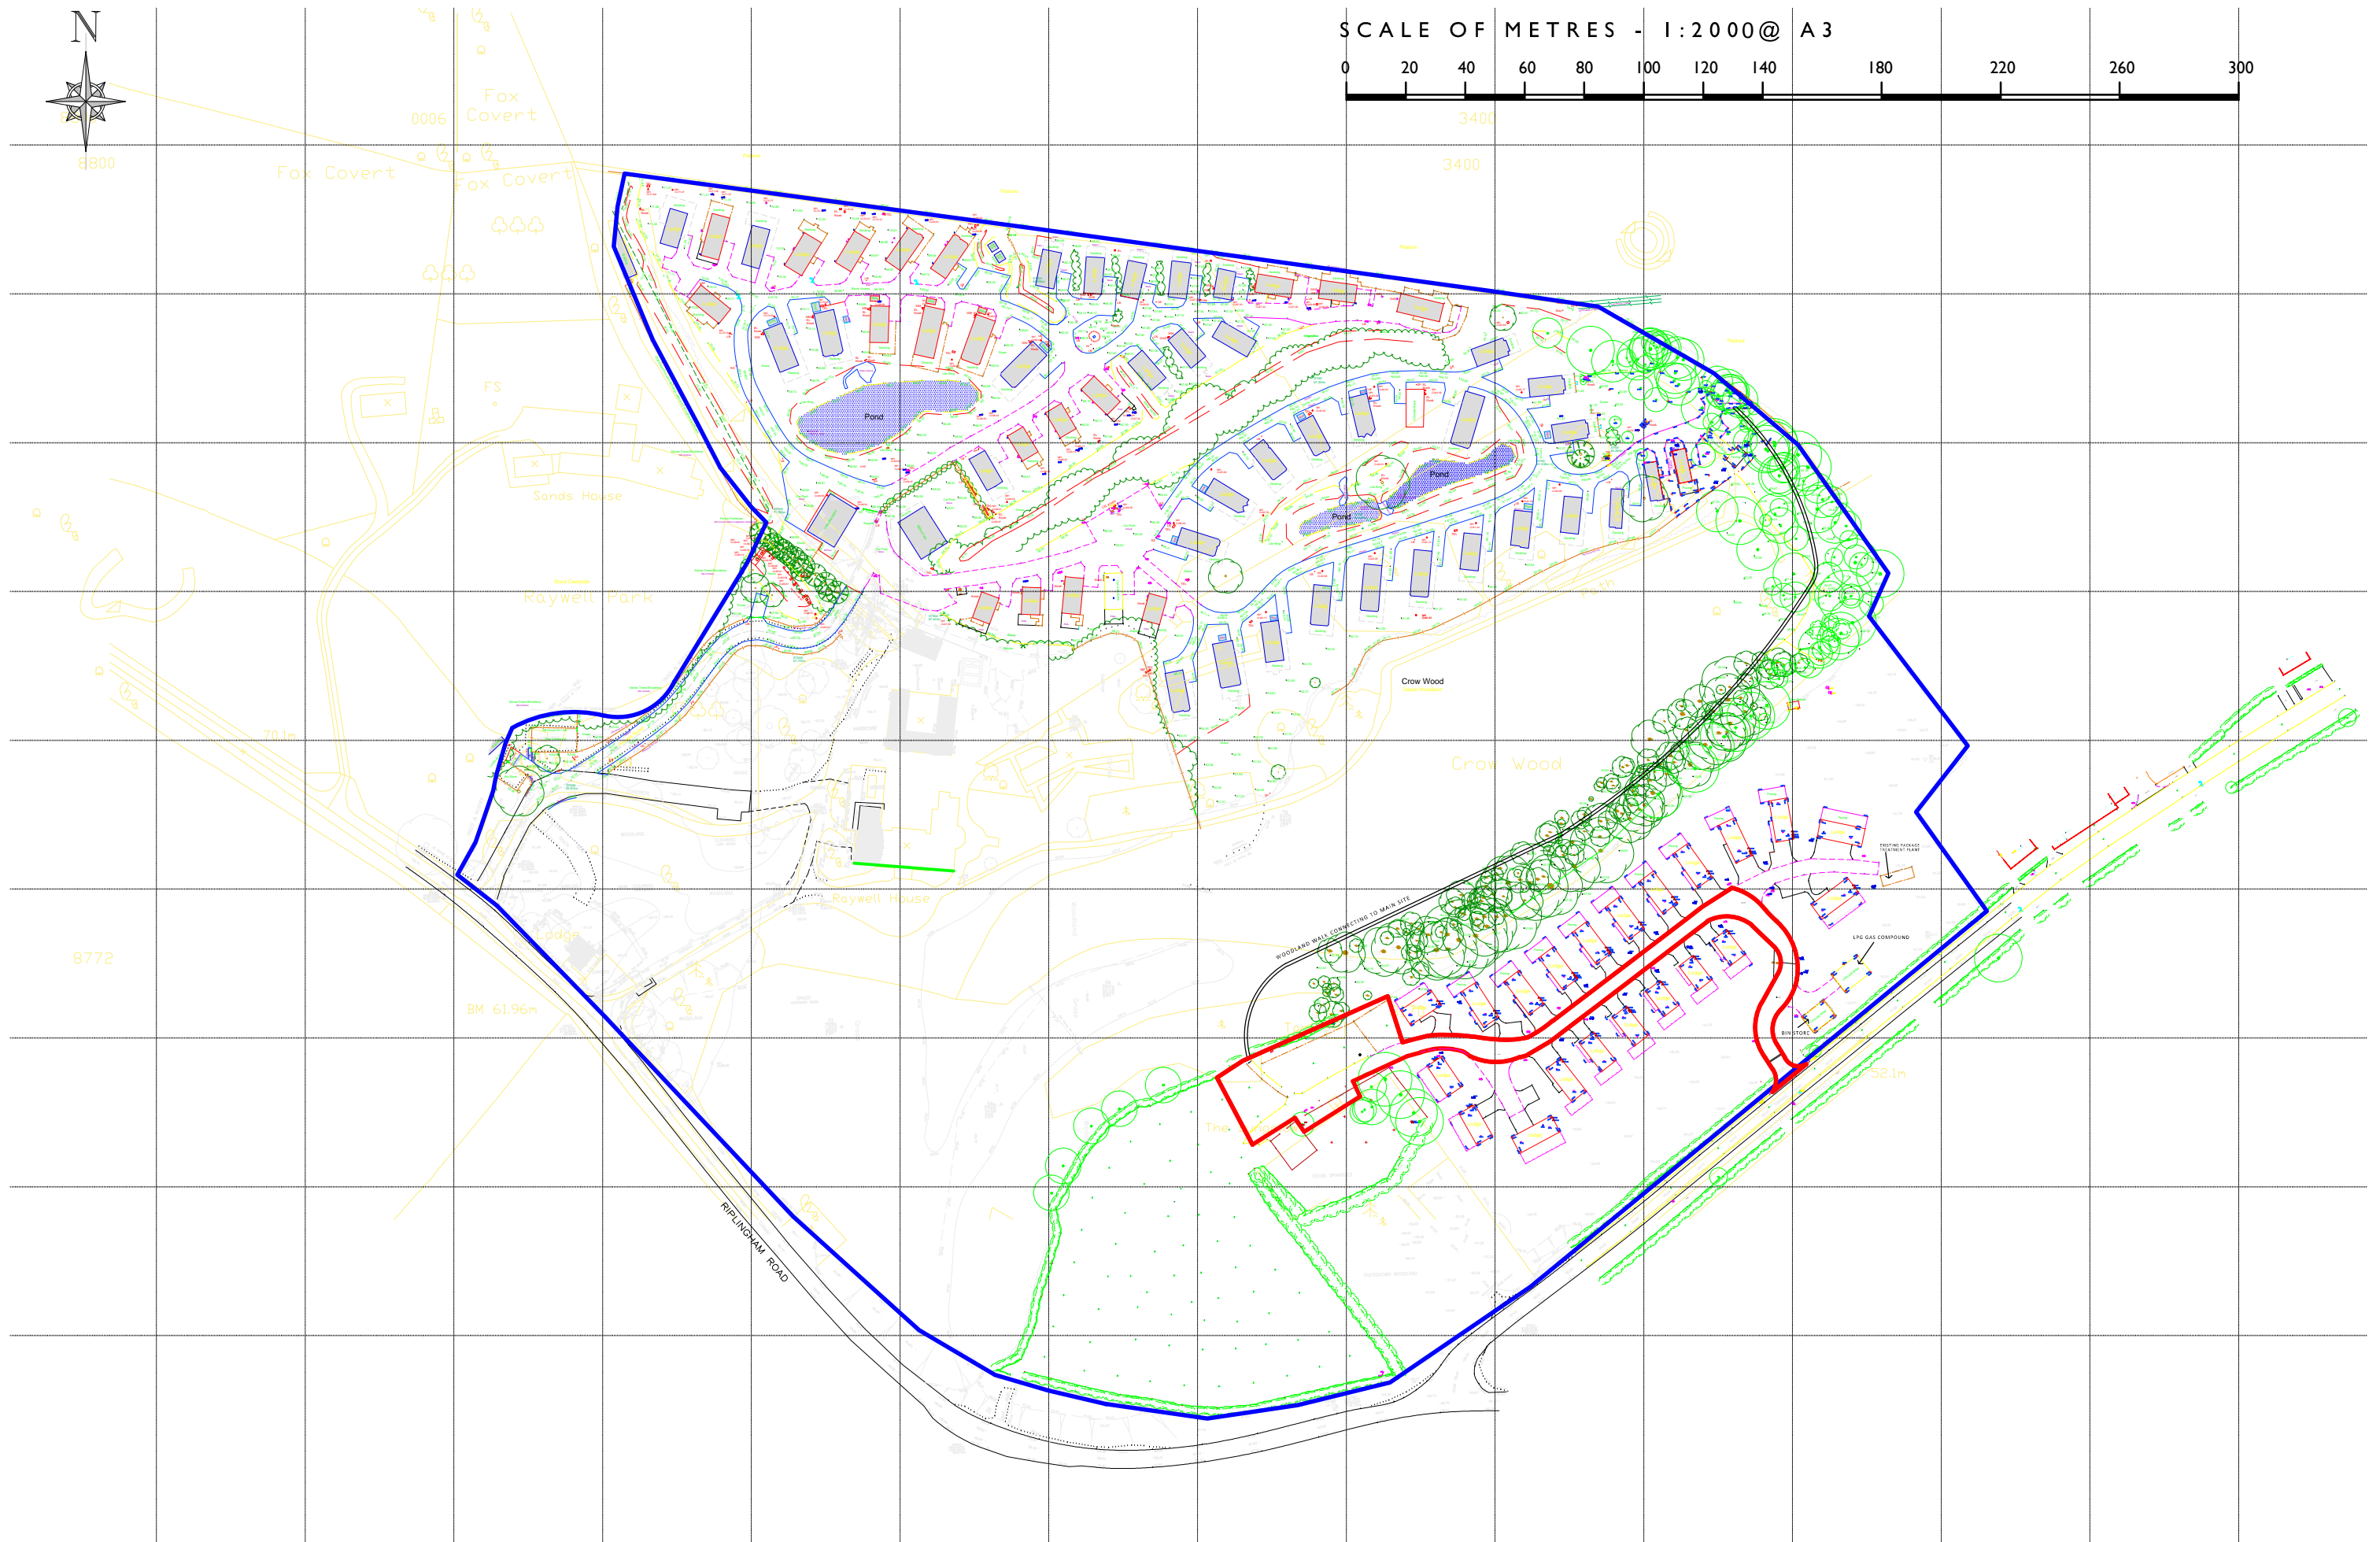

SCALE OF METRES - 1:2000@ A3

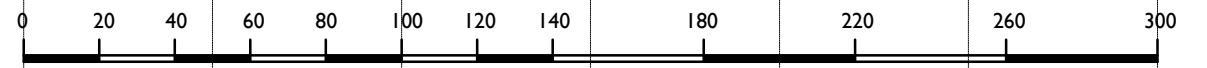

INGLEBY & HOBSON ARCHITECTS LTD FIRST FLOOR 28 LAIRGATE BEVERLEY EAST YORKSHIRE HU17 8EP email: inghob@gmail.com

PROPOSED EXPANSION AT RAYWELL COUNTRY LODGE PARK, RIPLINGHAM RD, RAYWELL, COTTINGHAM HU16 5YL

LOCATION PLAN SCALE 1:2000 @ A3 FEBRUARY 2022 DRAWN:JW DRAWING NO: 2531/L1/REVISION B 09-03-2022