



APPROVED BY CUSTOMER


Sign _____ Signed Date _____

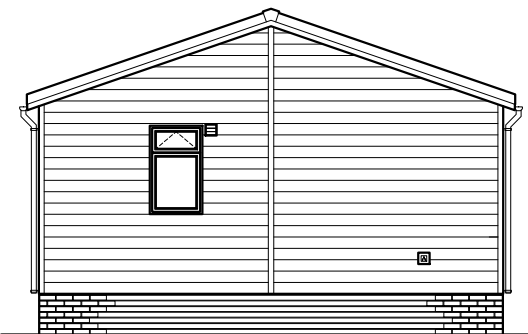


Front End Elevation

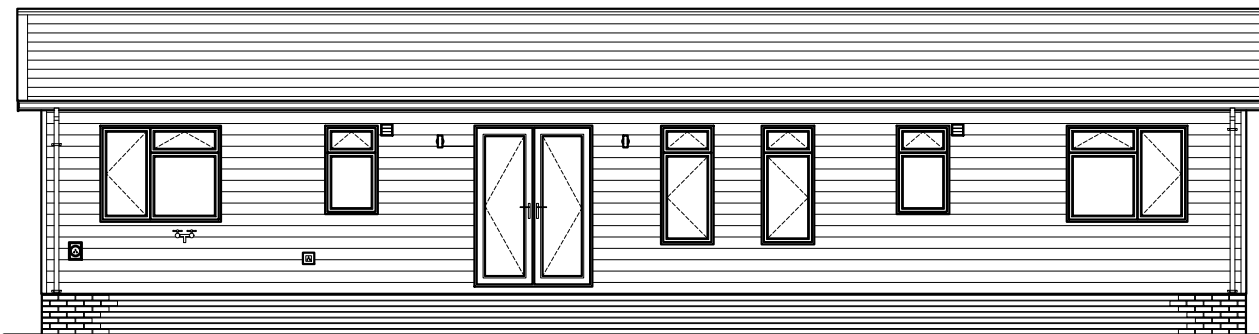

Nearside Elevation

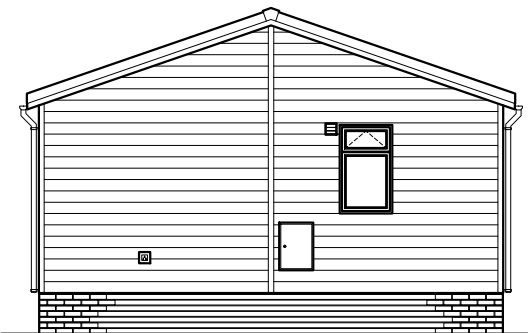

Rear End Elevation

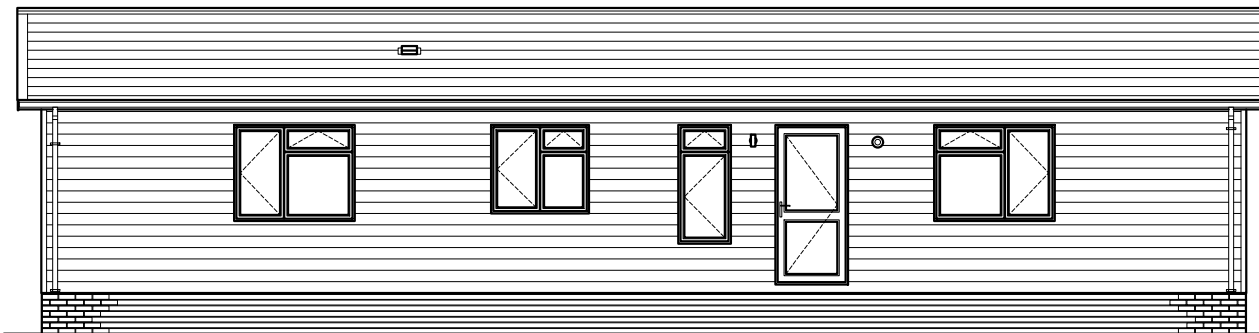

Offside Elevation



London Road, Brandon, Suffolk, IP27 ONE
Phone: 01842 810673 - Fax: 01842 814328

PARK OWNER: APPROXIMATE DIMENSIONS
Please note that the following overhang dimensions will need to be considered in order to comply with the spacing requirements of the 'Model Standards - 1989' on your park

Overall Wall Length Including Cladding = 15.940m
Overall Wall Width Including Cladding = 6.102m
Overall Wall Length Including Roof & Windows = 16.576m
Overall Wall Width Including Roof & Windows = 6.800m
Maximum Transport Width = 3.450m
Maximum Transport Height = 4.400m

15.850m x 6.012m (52'-0" x 20')

Woodbury Lodge 4B - Spa Utopia

Raywell Hall Lodge Park

No:	Revision:	Date:	Date:	26-04-22
			Scale:	1:100
			Drawn By:	MRE
			Drawing No:	86 22 0466
			This home is designed in accordance with B5.3632	