


SCALE BAR 1:1

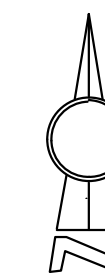

KEY TO SYMBOLS / ANNOTATION	SURVEY STATIONS
▲ B.M. - BENCH STATION	▲ B.M. - BENCH STATION
○ - TREE	
○ - BUSH	


LINETYPES
— BUILDING
— FENCE
— HEDGE
— HORN
— VERGE
— FOLIAGE
— GATE
— BOTTOM OF BANK
— TOP OF BANK

NOTES
 LEVELS RELATED TO OSM ON ST JOHN'S CHURCH VALUE 14.72m AOD
 DRAWING SCALE 1:200 WHEN PLOTTED ON A0 SHEET.

REVISIONS

JOB	MANOR FARM HARFHAM
TITLE	DRAINAGE STRATEGY LAYOUT
CLIENT	LIDTHORPE SETTLEMENT
JOB No	2588-1/201
DATE	14 JUN 2013
SCALE	1:200
REVISION	

PREMIER DESIGN SURVEYS LTD
 OFFICE 2
 THE OLD BANK CHAMBERS
 37 MARKET PLACE
 THIRSK
 NORTH YORKSHIRE
 YO7 1HA
 TEL : 01845 574633
 OFFICE@PREMIERDESIGNSURVEYS.CO.UK
 WWW.PREMIERDESIGNSURVEYS.CO.UK

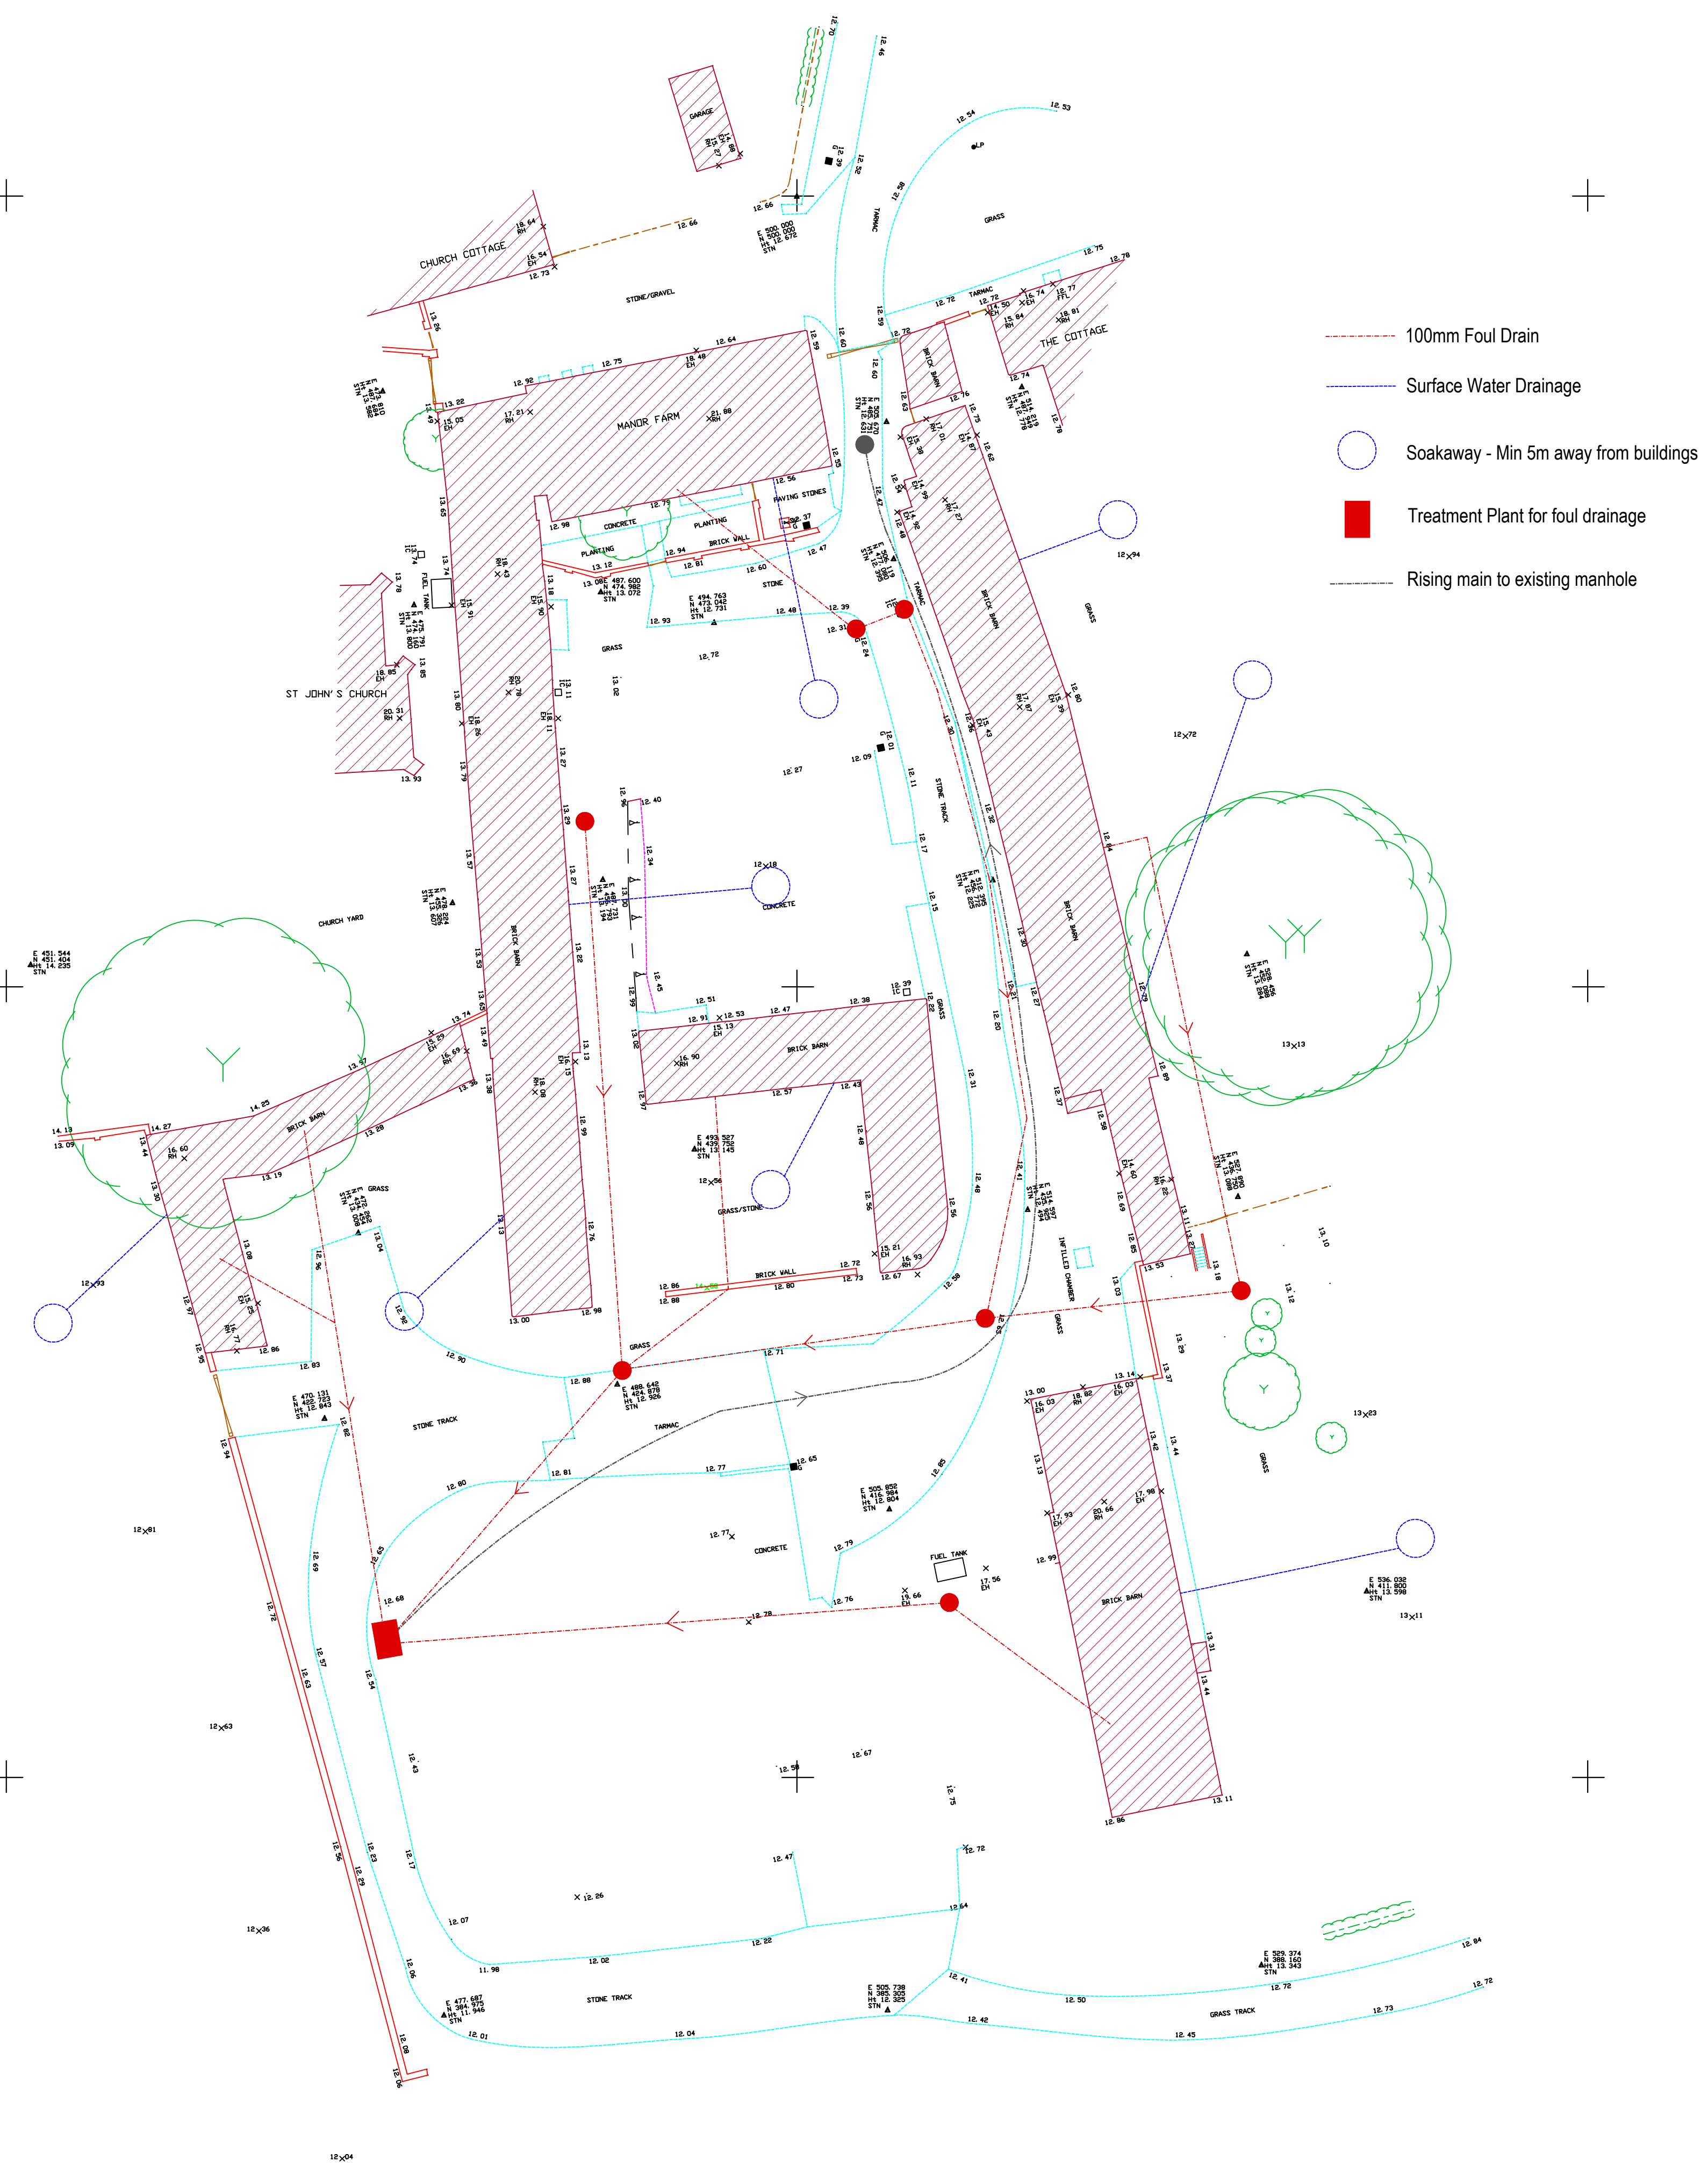

- 100mm Foul Drain
- Surface Water Drainage
- Soakaway - Min 5m away from buildings
- Treatment Plant for foul drainage
- Rising main to existing manhole

500mN

450mN

400mN

450mN

400mN