


Clearwater / Kingspan 12,000 litre Cesspool

Please contact the Sales team on 01773 447178 for prices and availability.

AVAILABILITY: **IN STOCK**

SKU: **601679**

[ADD TO WISHLIST](#)

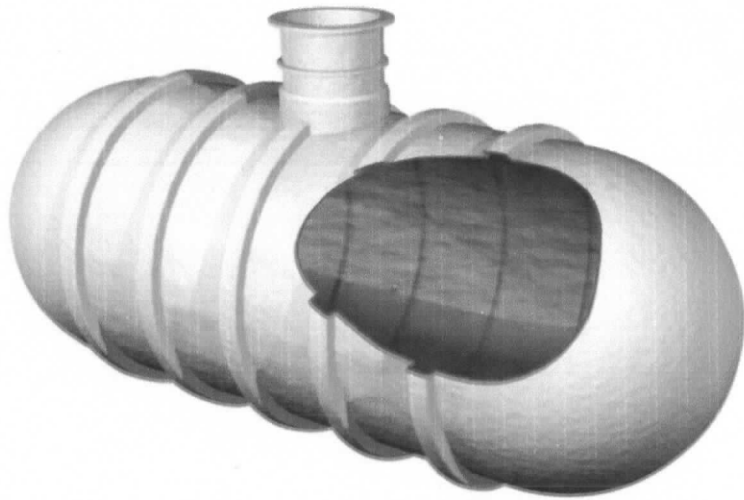

[DESCRIPTION](#)

[SPECIFICATION](#)

[DOWNLOADS](#)

[DELIVERY](#)

Length (mm): 4750

Diameter (mm): 1917

Neck diameter (mm): 600

