



This drawing is to be read in conjunction with the schedule of works and is to remain the sole property of Westwood Energy Ltd.

This scheme includes both AC and DC supplies, as such it should only be worked upon by qualified and knowledgeable contractors.

info@thewestwoodgroup.co.uk
01904 439192

Westwood Energy
High Warrendale Farm
Wester
York
YO42 1XG

Key

- Access / Protection
- Modules
- Inverters
- Optimisers / DC
- AC
- Mounting
- Building / Structure
- Ducting
- Containment

- Centreline
- Data
- LVAC
- LVDC
- HVAC

Module



Trina Vertex S 400W Blk
Height: 1754mm
Width: 1096mm
Depth: 30mm
N°: 532

Mounting

Van Der Valk Trap
Rail height: 50mm
Rail length: 320mm
Mid clamp: 10mm
Orientation: Portrait
Service gap: 400mm

Building

Morspan
Length: -
Width: -
Rafters: -
Rafters to vent: -
Eaves: -
Pitch: -
Trap c.l.c.: -
Trap crown: -
Trap trough: -
Trap depth: -

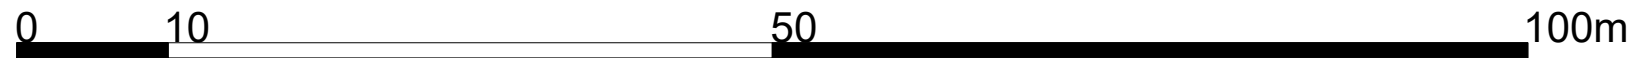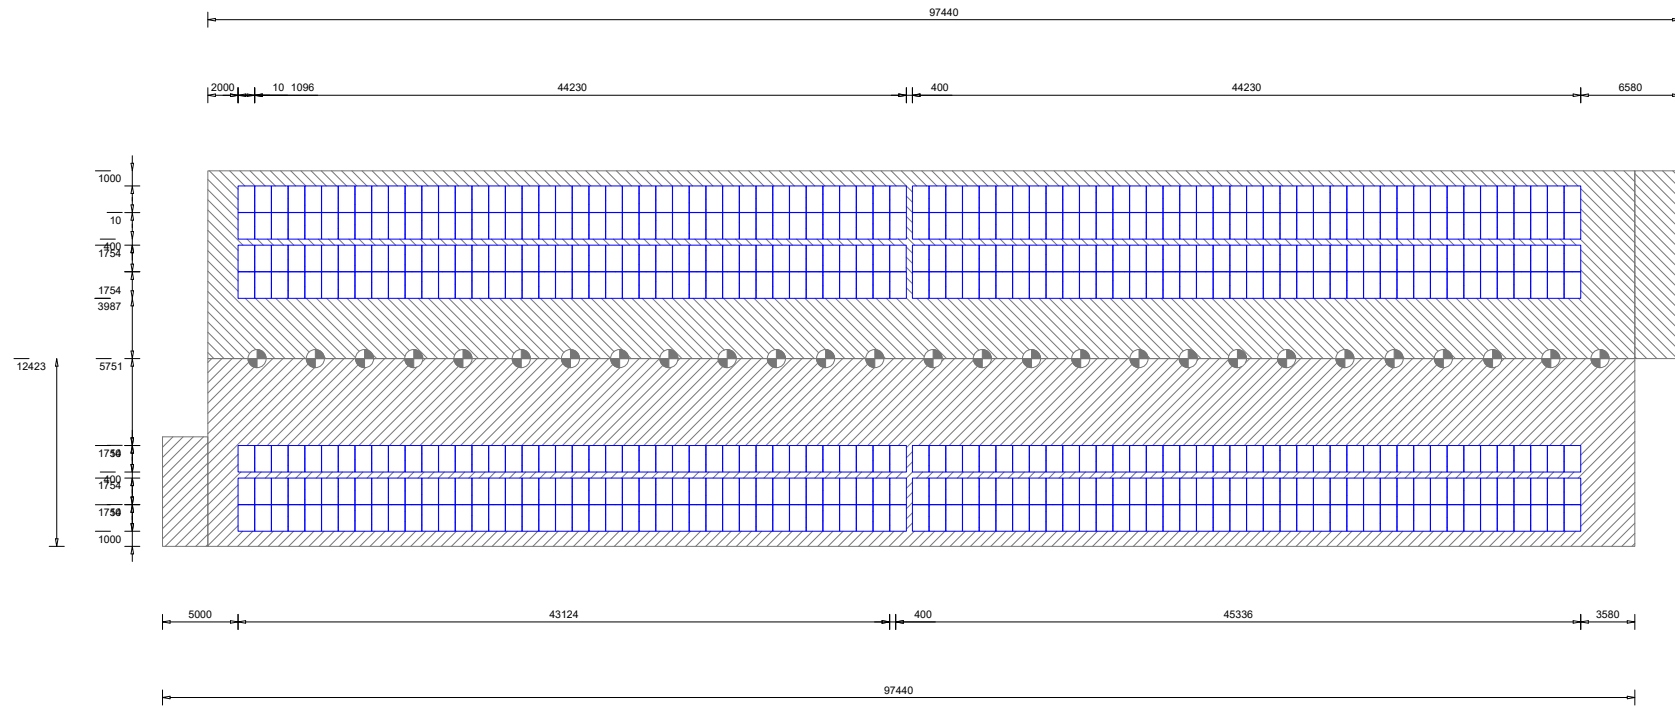

all dimensions shown are in mm

plan views of roof mounted installations show
rafter lengths not building widths

pending approval

scale	date
1:500	18/02/22
drawn	checked
OW	JO
project	reference
405	Layout
revision	number
1.0	212.80

site address
Lowfields Farm
Castle Lane
Boothby Graffoe
Lincoln
LN5 0LL

company address
Barn Farm
Lowfields
Navenby
Lincoln
LN5 0LN

drawing
ww405-212.80-Layout-1.0