
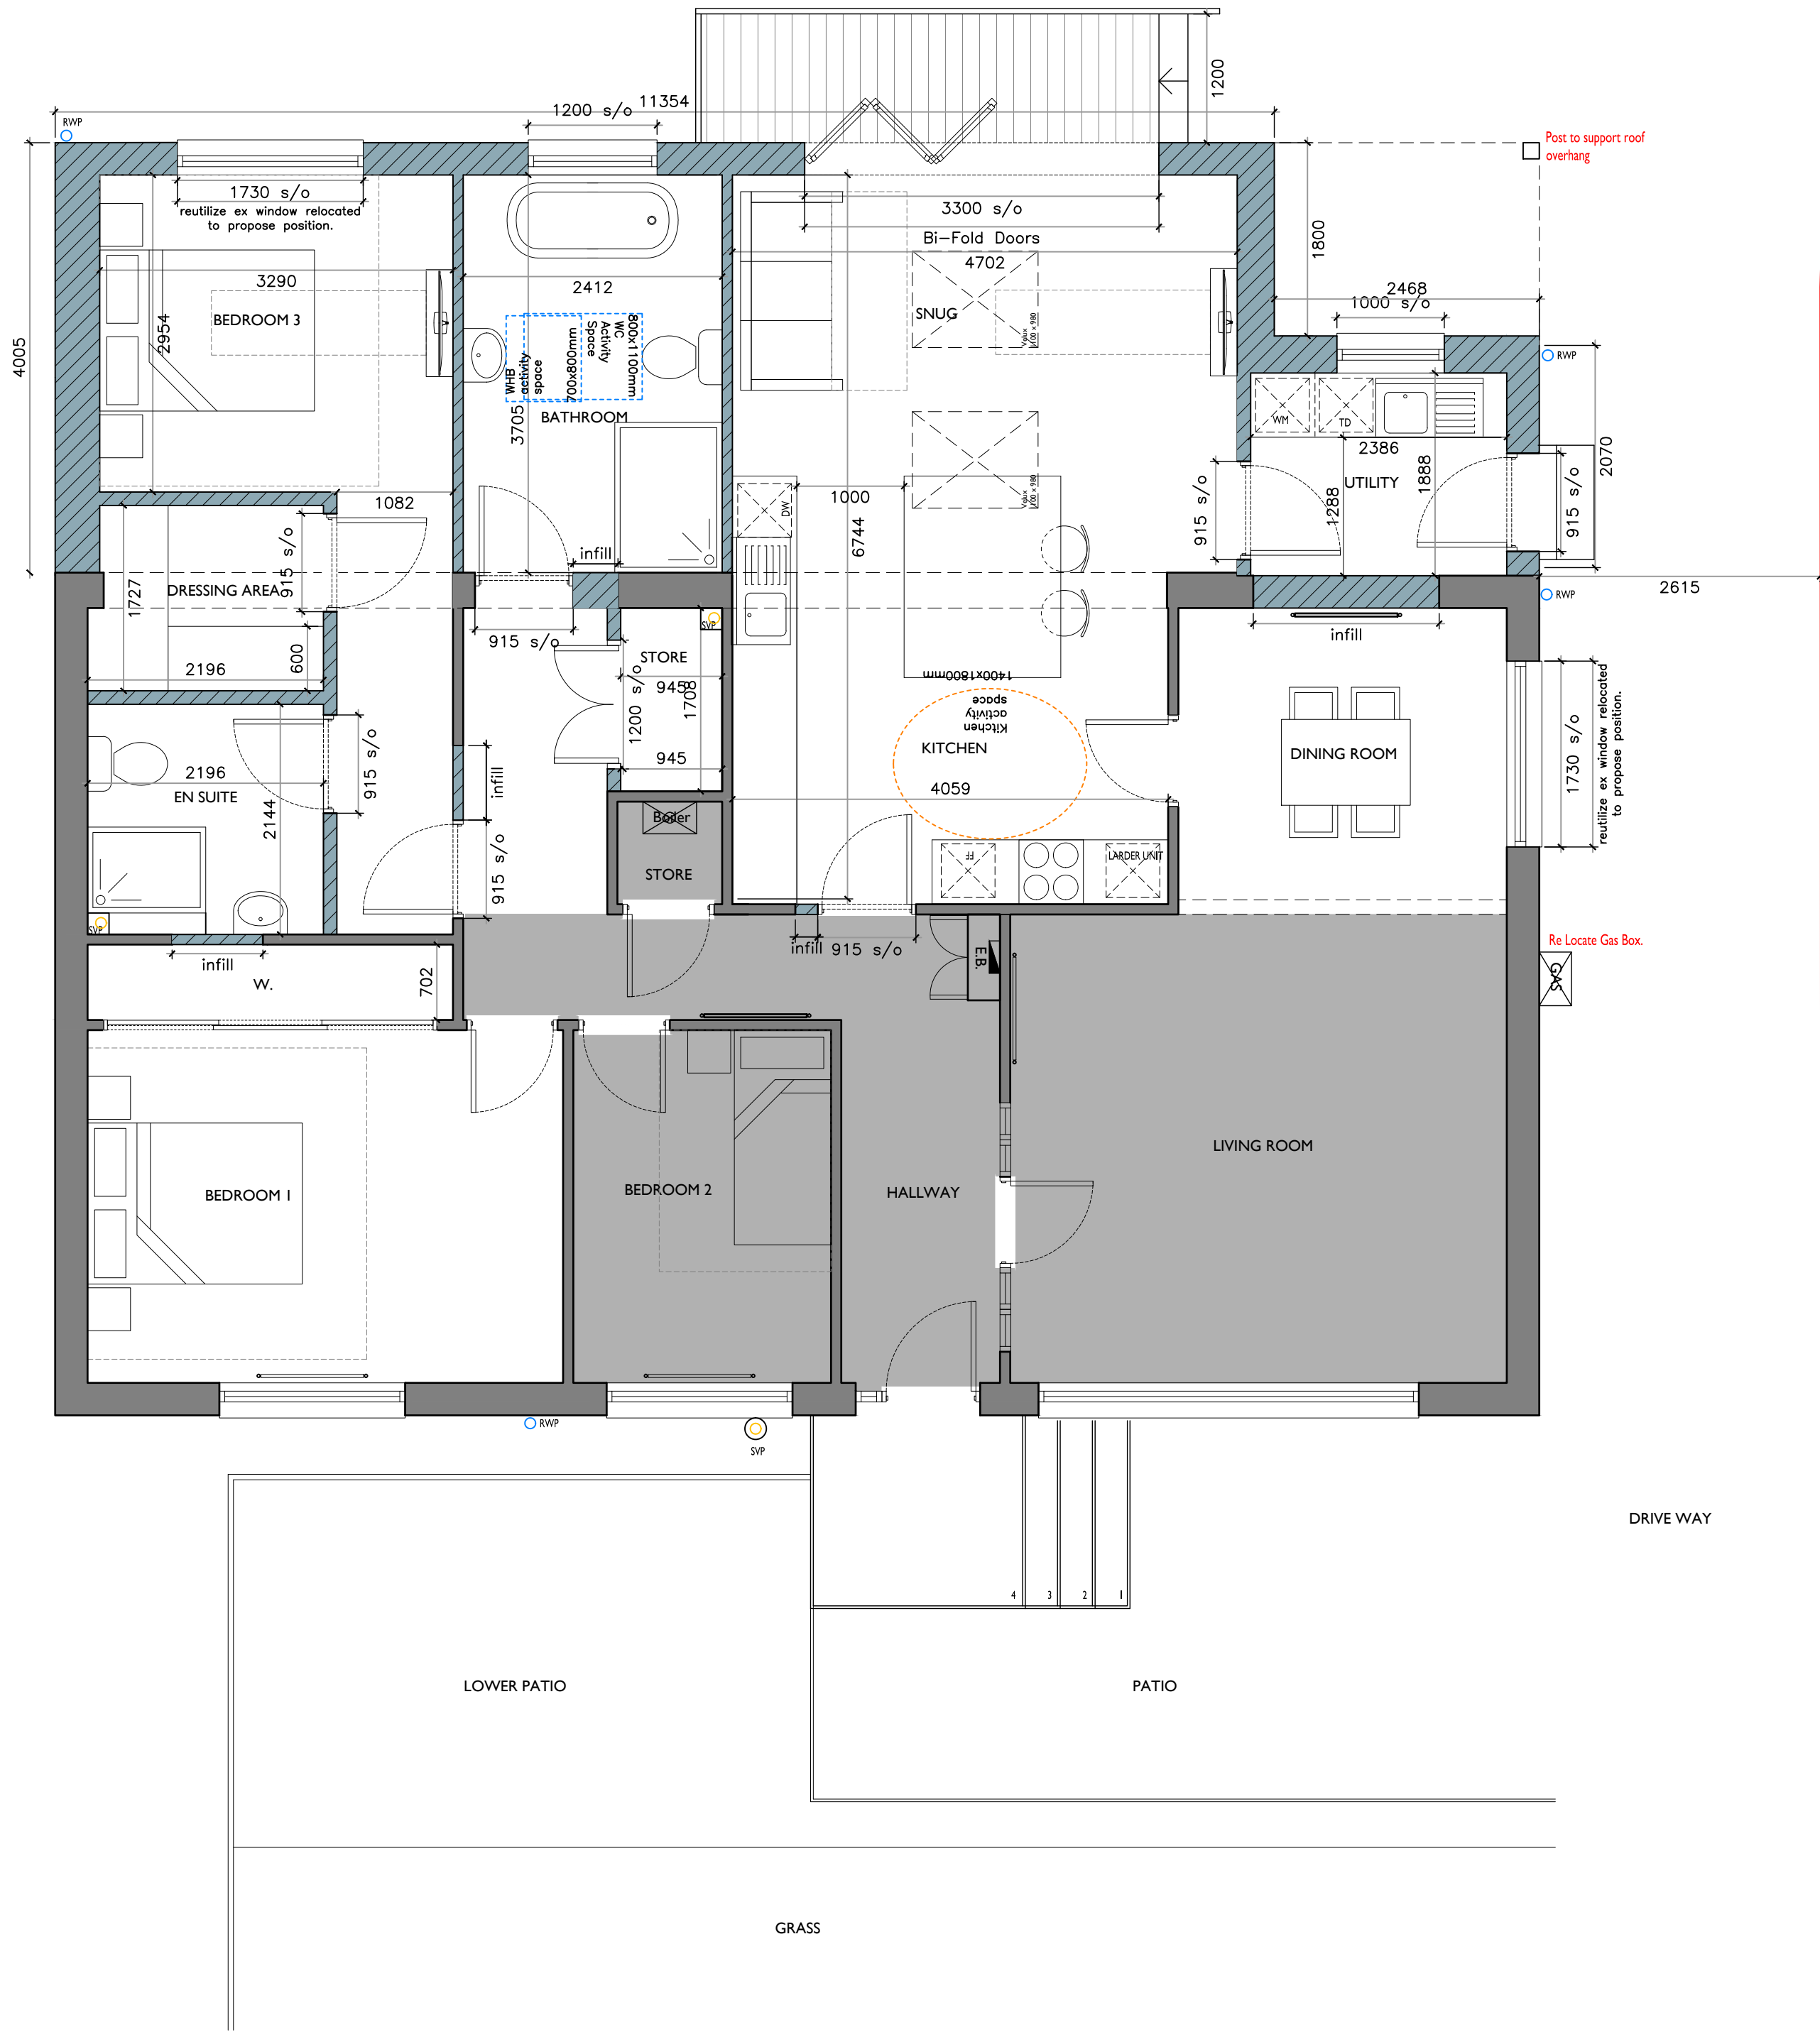


Proposed Ground Floor Plan 1:50

Proposed Area: 51m2 approx
Total Area: 159m2 approx

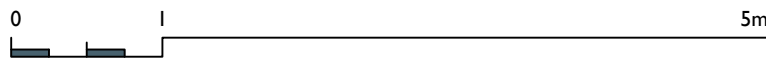

- Existing walls
- New walls
- Areas outwith works