



REF: 29 Bentham Avenue v1.2  
Elevations

EXISTING

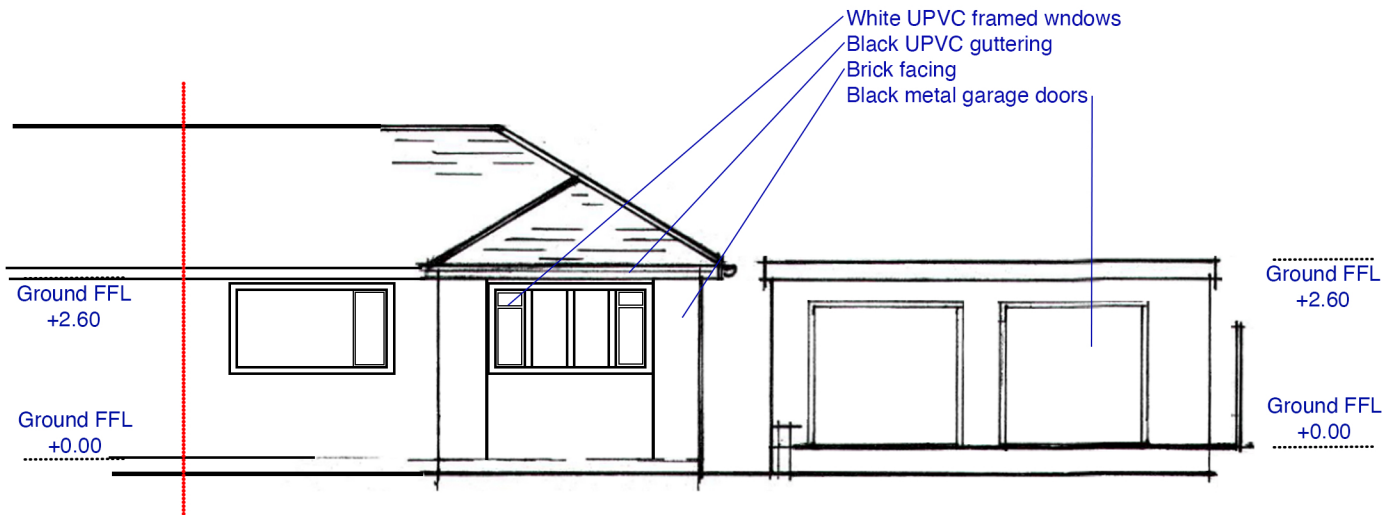

PROPOSED

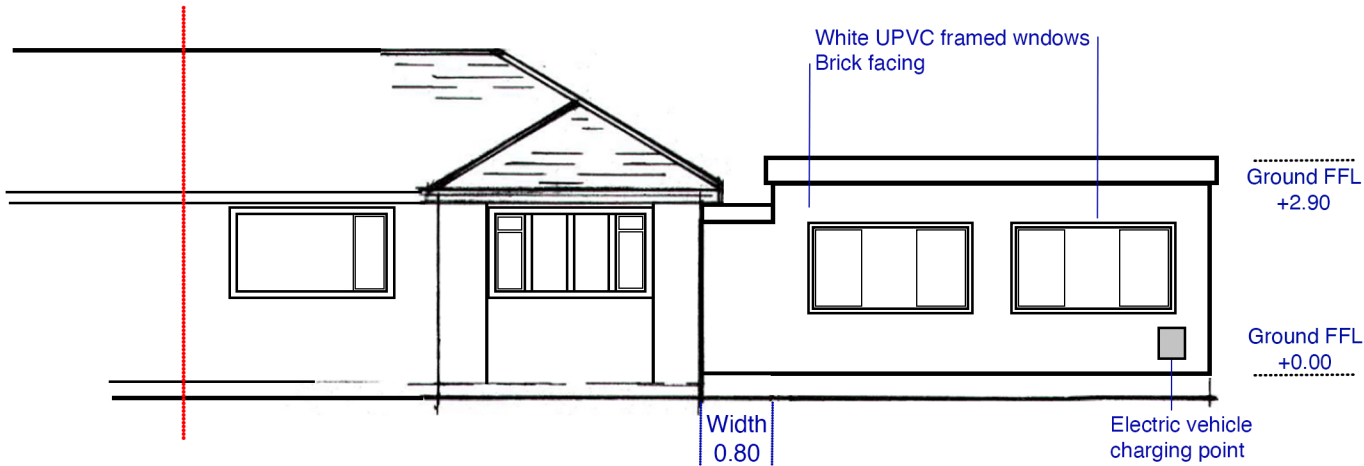

SCALE: 1:100