



**EXISTING**

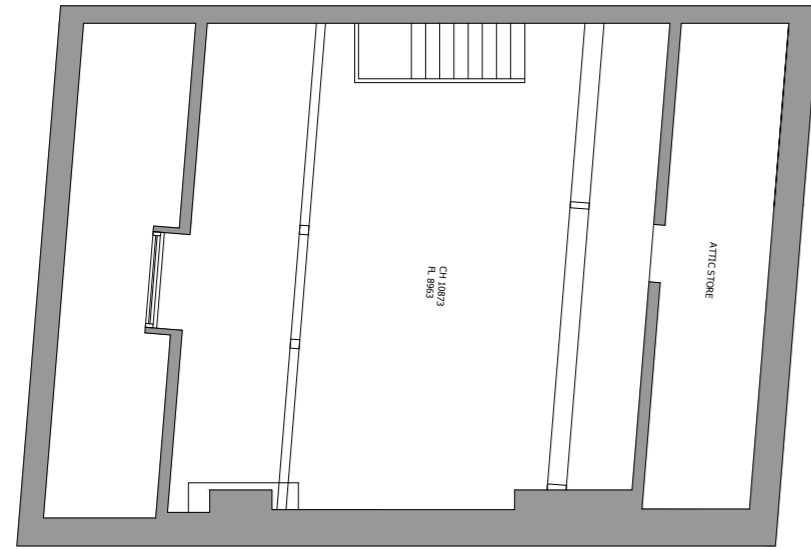

01 ATTIC PLAN  
1:100

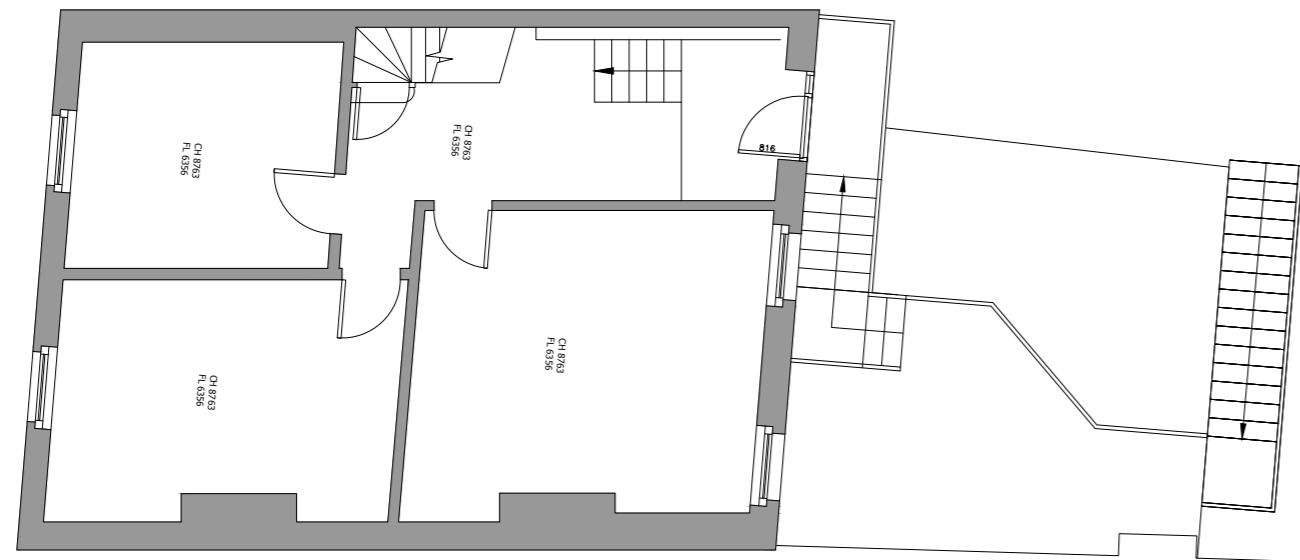

02 SECOND FLOOR PLAN  
1:100




03 FRONT ELEVATION  
1:100




04 REAR ELEVATION  
1:100

**PROPOSED**

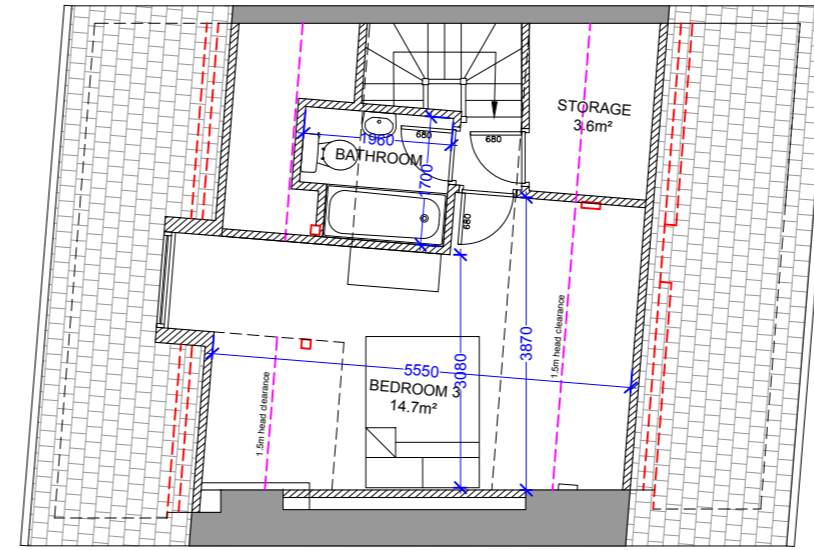


01 ATTIC PLAN  
1:100

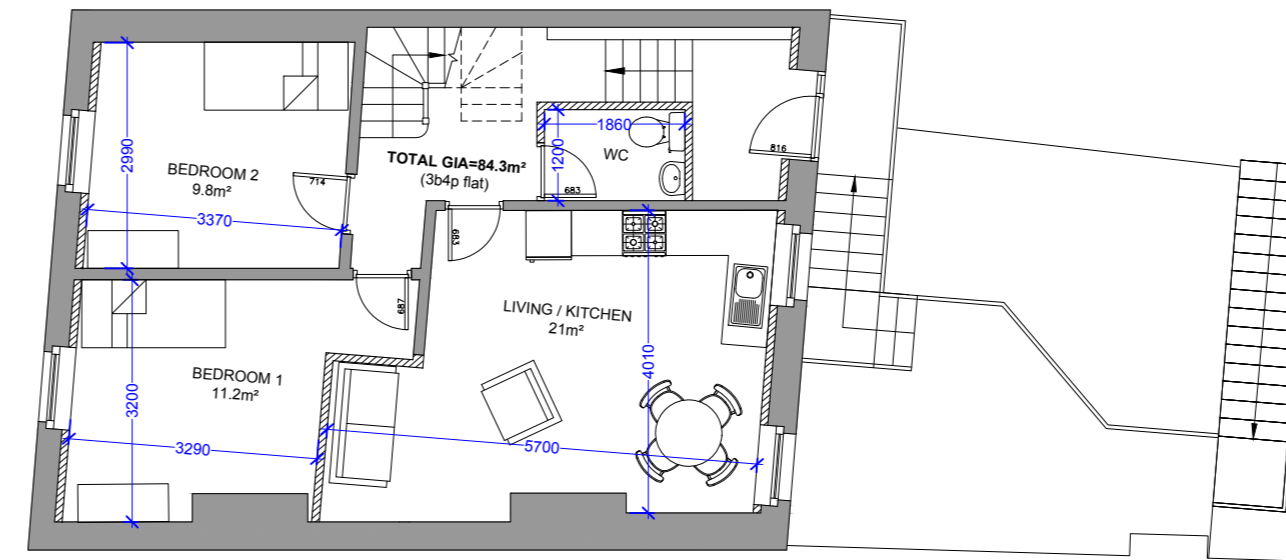

02 SECOND FLOOR PLAN  
1:100



03 FRONT ELEVATION  
1:100

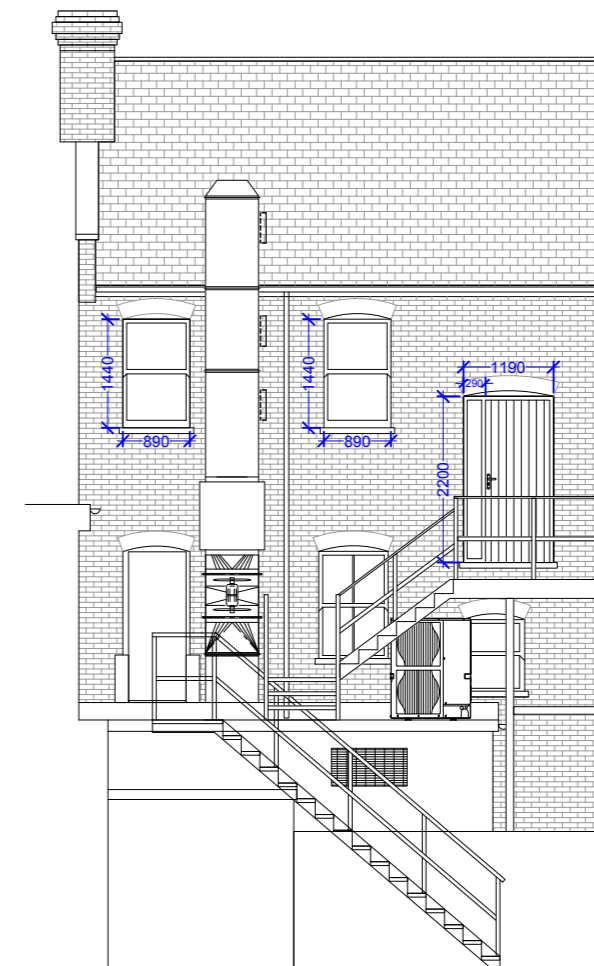

04 REAR ELEVATION  
1:100

- NOTES:
- To be read in conjunction with all other consultants drawings.
  - Contractors to check site conditions prior to commencement of work.
  - Any discrepancies to be reported directly to the AW Architectural Design Ltd.
  - Do not scale off drawing. Use figured dimensions only.
  - All dimensions to be checked on site.
  - All drawings are the copyright of AW Architectural Design Ltd.

**FOR PLANNING**

REV:	DATE:	DESCRIPTION:
A	19/08/21	
B	23/11/21	

CLIENT:  
**ICEKING GROUP**

PROJECT:  
**EPSOM**

ADDRESS:  
**17 HIGH STREET  
EPSOM  
KT19 8DD**

DRAWING TITLE:  
**AS EXISTING & PROPOSED**

SCALE:  
**1:100 @ A2**

DATE:  
**AUG 2021**

JOB NO:  
**EPA21**

DRG NO:  
**20**

REV:  
**B**

DRAWN BY:  
**AW**

CHECKED BY:  
**AW**

**AW ARCHITECTURAL DESIGN**  
1 The Willows, Mill Farm Courtyard, Beachampton,  
Milton Keynes, Buckinghamshire, MK19 6DS  
T: 01525 240800  
E: admin@aw-architectural.co.uk  
W: www.aw-architectural.co.uk

