




Front Elevation


Existing Elevations 1:100

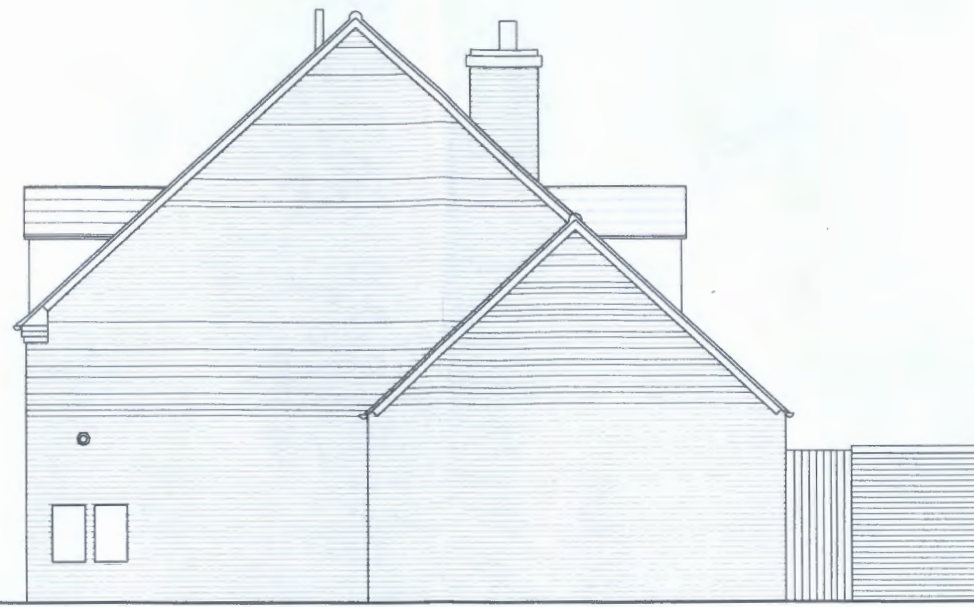


Side Elevation



Rear Elevation

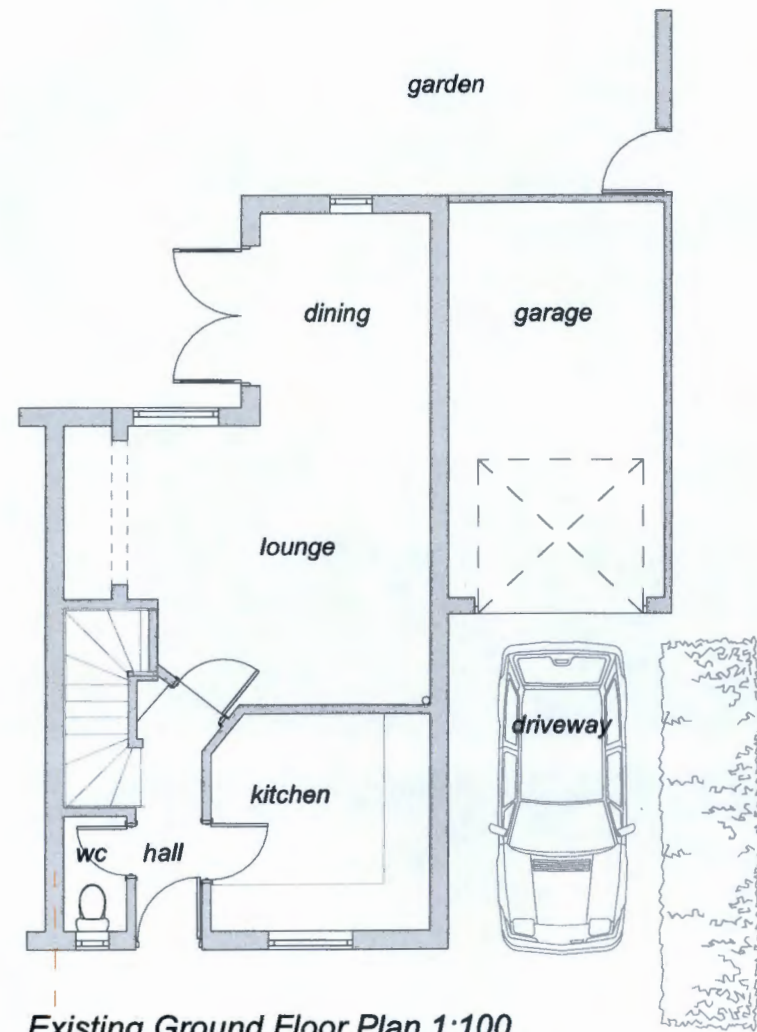

Existing Ground Floor Plan 1:100

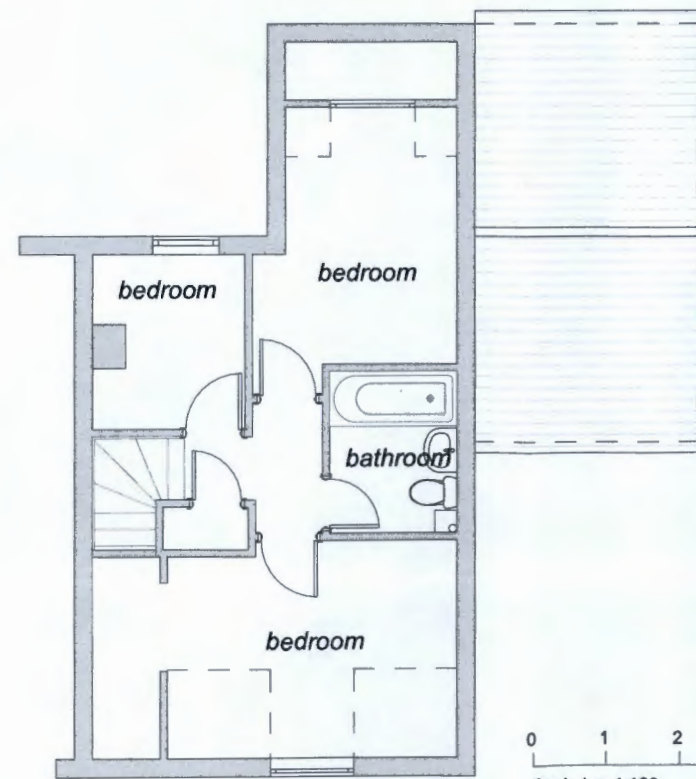

Existing First Floor Plan 1:100



Location Plan 1:1250