


DO NOT SCALE DIMENSIONS FROM DRAWING

NOTES


1. ALL DIMENSIONS ARE IN MILLIMETERS.
2. DO NOT SCALE FROM THIS DRAWING.
3. THIS DRAWING IS TO BE READ IN CONJUNCTION WITH ALL OTHER RELEVANT DRAWINGS AND SPECIFICATIONS AND CONTRACT DOCUMENTS. THE DRAWING IS TO BE USED AS A GUIDE ONLY. CONSULT THE DRAWING ISSUE REGISTER FOR DETAILS.
4. THE CONTRACTOR IS TO CHECK AND VERIFY ALL DIMENSIONS ON SITE PRIOR TO COMMENCEMENT OF CONSTRUCTION WORKS.
5. THE CONTRACTOR IS TO IMMEDIATELY NOTIFY THE ARCHITECT IMMEDIATELY IF THE ASSUMPTIONS USED IN THE DESIGN DIFFER TO THAT FOUND ON SITE.

CONFIGURATION
TOTAL GROUND FLOOR AREA 202m ²
TOTAL FIRST FLOOR AREA 175m ²
TOTAL SECOND FLOOR AREA 135m ²


CONFIGURATION
FLAT #01 FLOOR AREA 61m ²
FLAT #02 FLOOR AREA 60m ²
FLAT #03 FLOOR AREA 51m ²
FLAT #04 FLOOR AREA 58m ²
FLAT #05 FLOOR AREA 47m ²
FLAT #06 FLOOR AREA 52m ²
FLAT #07 FLOOR AREA 42m ²
FLAT #08 FLOOR AREA 33m ²
FLAT #09 FLOOR AREA 48m ²

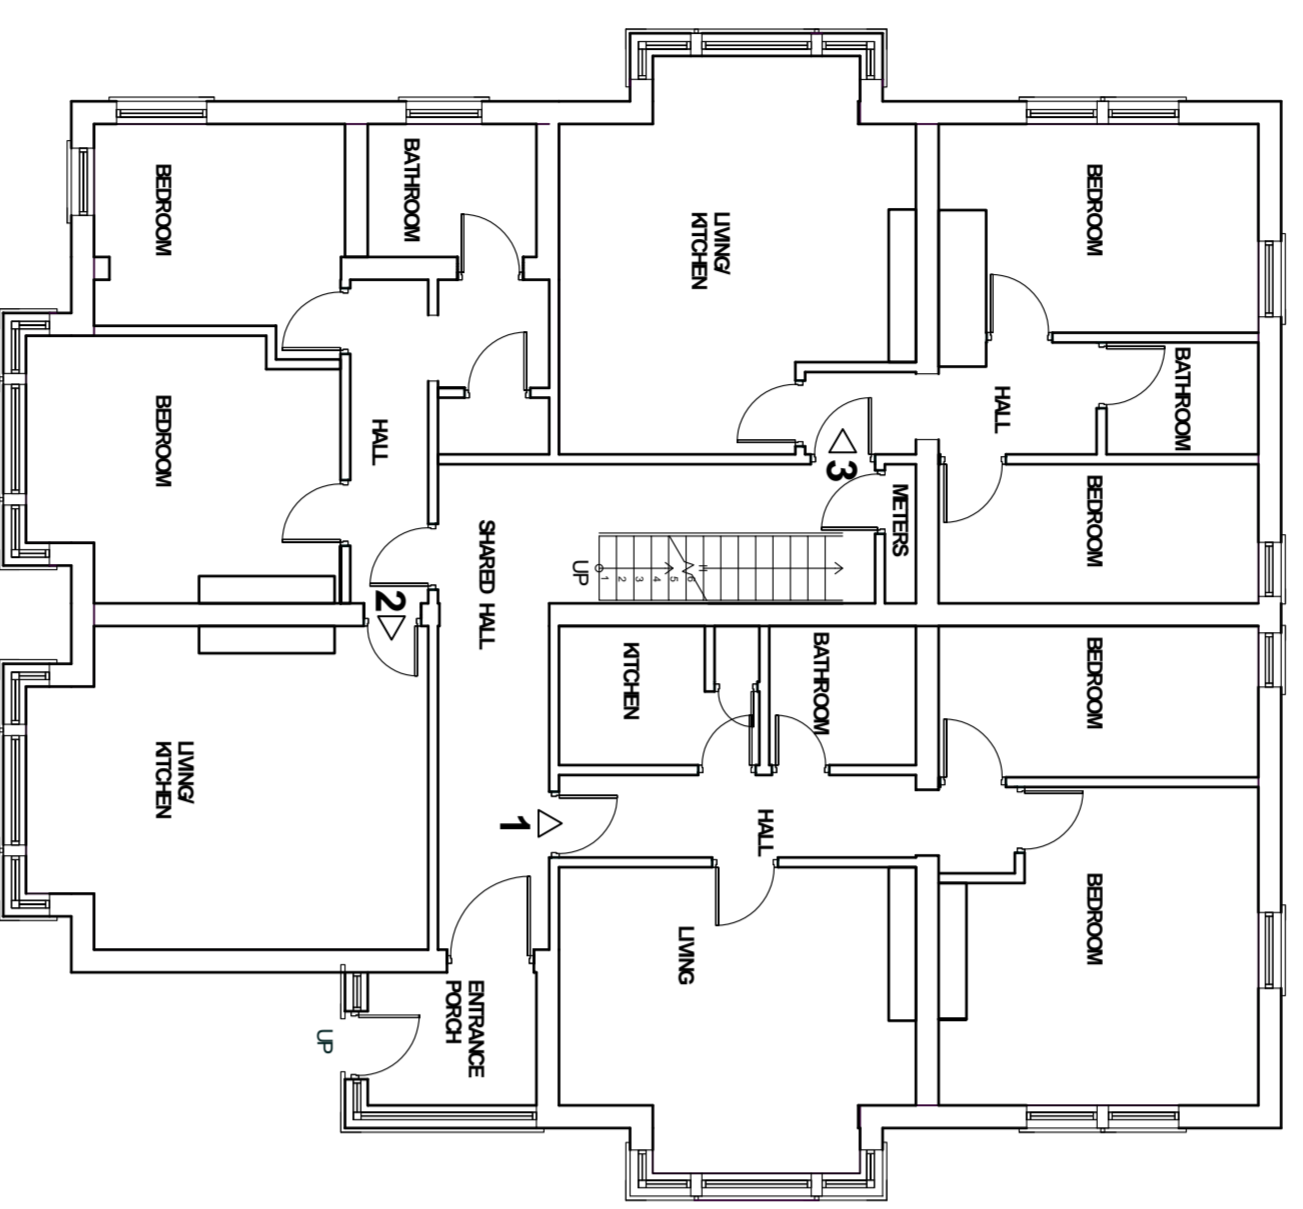

GROUND FLOOR LAYOUT

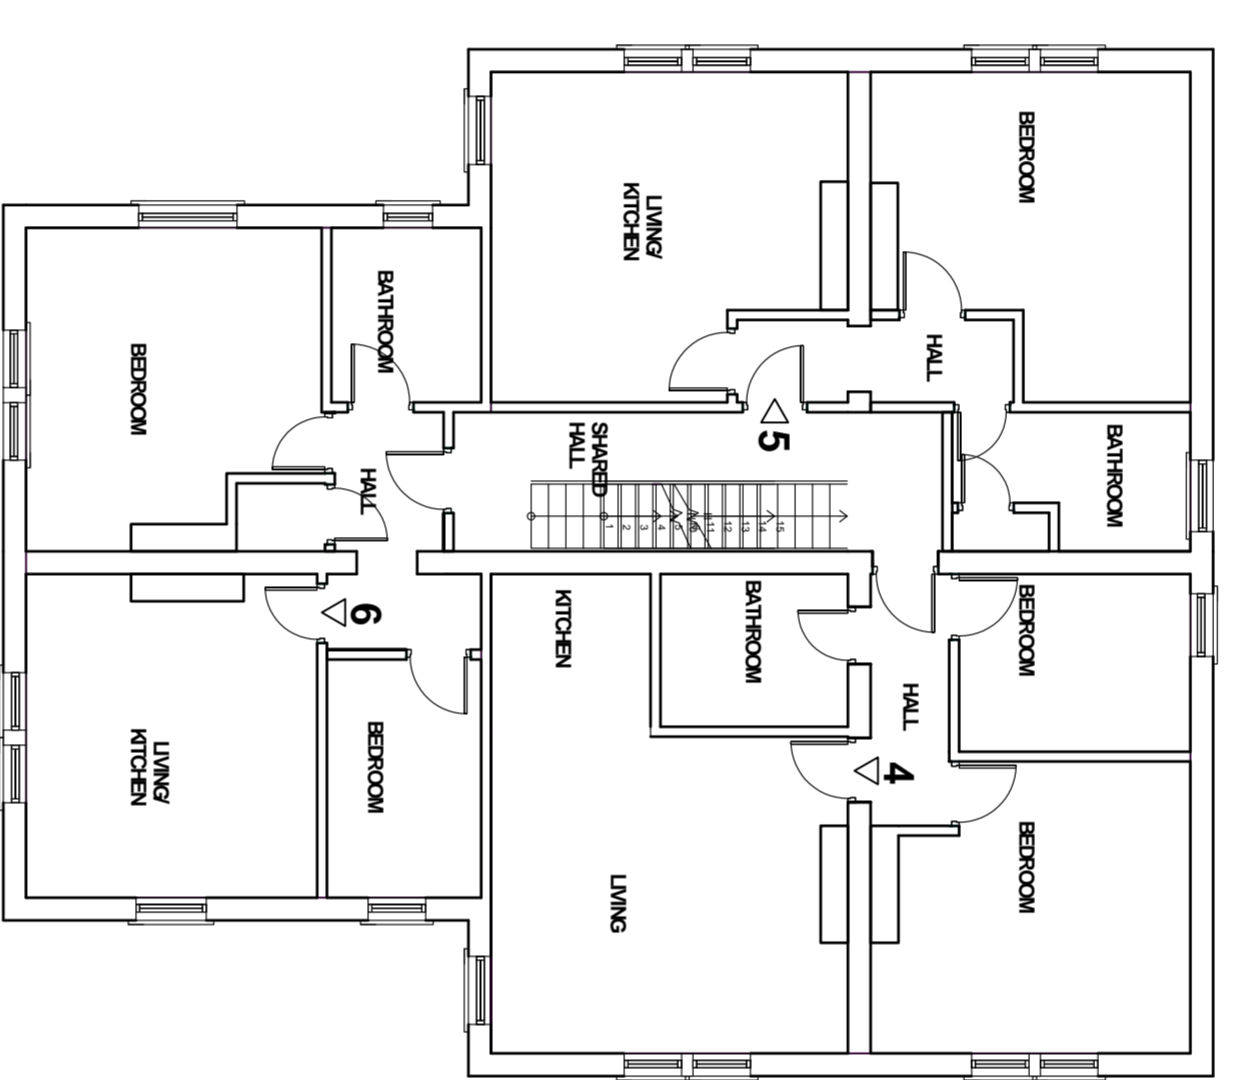

FIRST FLOOR LAYOUT

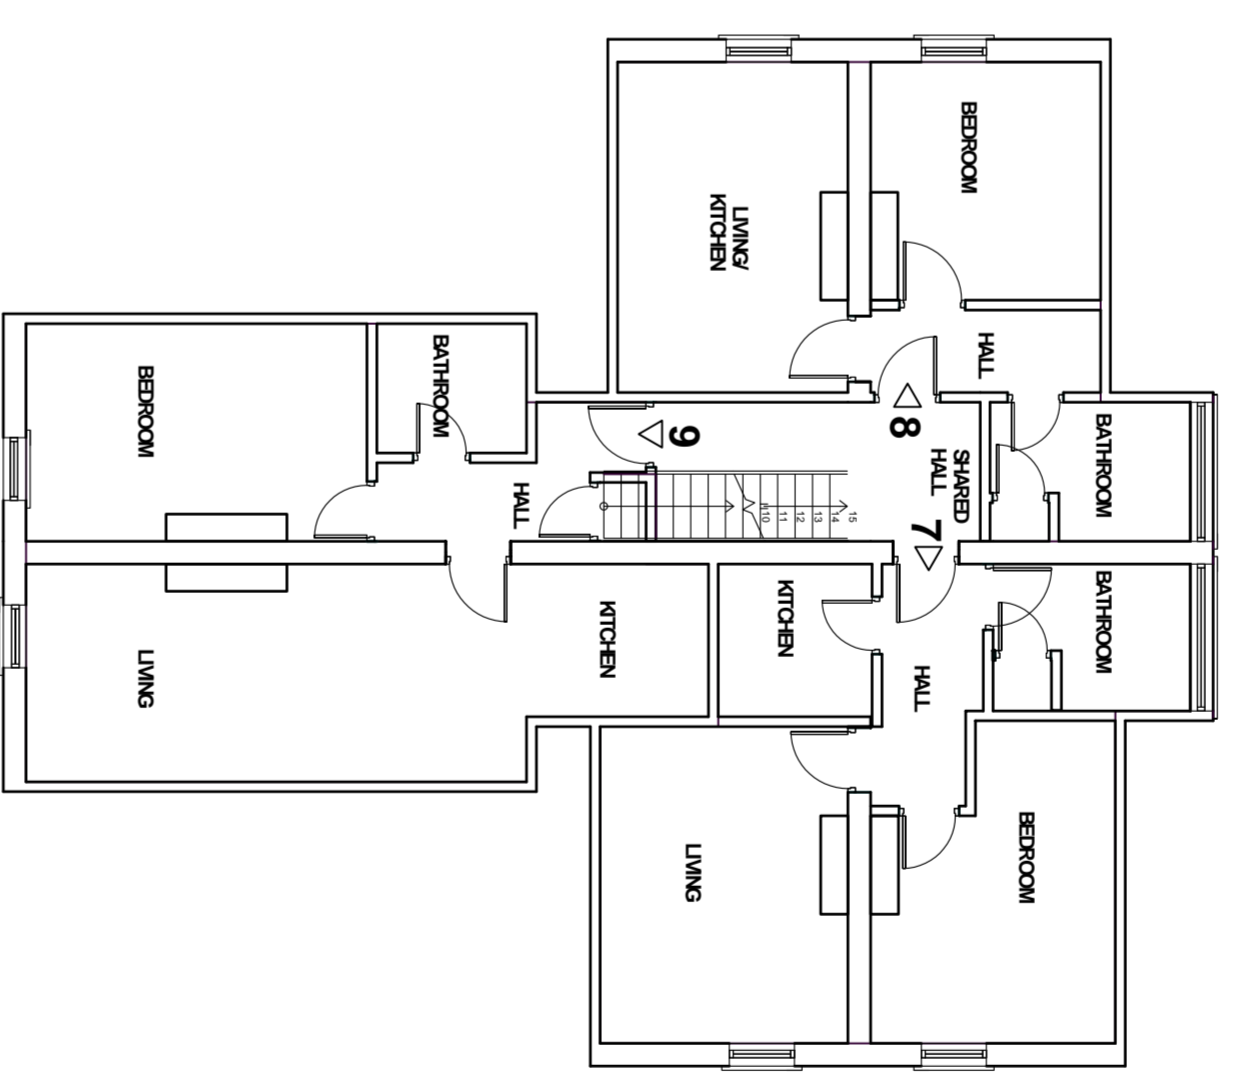

SECOND FLOOR LAYOUT

Keystone Design Associates Ltd.
 Registered Office
 209 St Ann's Road
 Blackpool, Lancashire
 L12 2JG
 Tel: No. 01253 649040
 Fax: No. 01253 649041
 Email: info@keystonedesign.co.uk

PROJECT ADDRESS: **209 ST ANNES ROAD
 BLACKPOOL LANCASHIRE**

PROJECT TITLE: **CHANGE OF USE**

DRAWING TITLE: **EXISTING SURVEY**

Client	ENVISION HOUSING LTD	Scale	A1
Drawn	LM	Date	05-08-21

DRAWING No.	A021/240/S/01	Revision	
-------------	----------------------	----------	--

THIS DRAWING & CONTENTS ARE THE PROPERTY OF KEYSTONE DESIGN ASSOCIATES LTD. UNAUTHORISED REPRODUCTION OF THE WHOLE OR ANY PART THEREOF IS STRICTLY PROHIBITED AND WILL BE PROSECUTED TO THE FULL EXTENT OF THE LAW. INFRINGEMENTS OF COPYRIGHT AND MAY LEAD TO PROSECUTION OF CIVIL PROCEEDINGS.

