
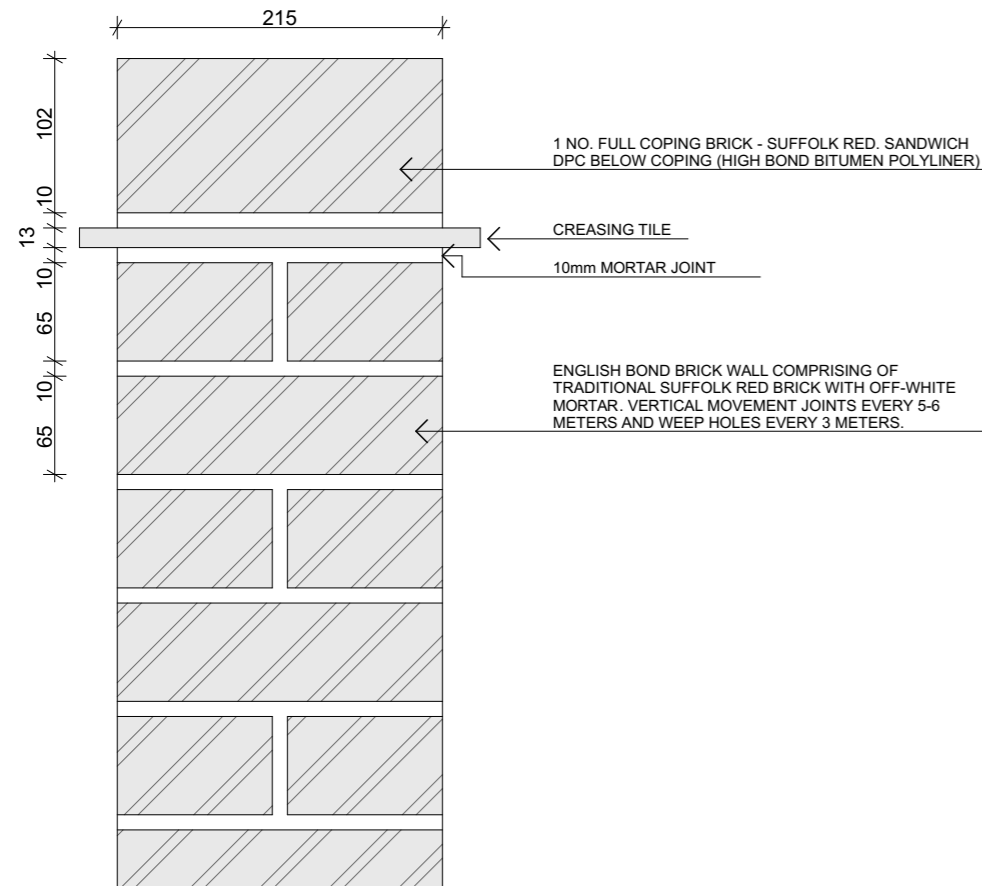


This scheme may be subject to Town Planning and other necessary consents. Ensure Building Control are notified 48 hours in advance of building works starting on site. Refer / comply with all approvals and associated conditions.


Dimensions, areas and levels where given are only approximate and subject to site survey. All dimensions are to be checked on site. Any discrepancies or variations are to be reported to the Architect before work commences. Figured dimensions only are to be taken from this drawing.

This drawing is to be read in conjunction with all relevant consultants and / or specialists drawings and specifications and any discrepancies or variations are to be reported to the Architect before affected work commences.

This drawing is COPYRIGHT

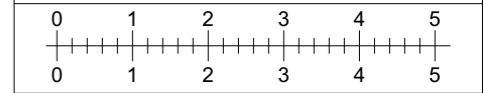

BRICK WALL SECTION
1:5 scale

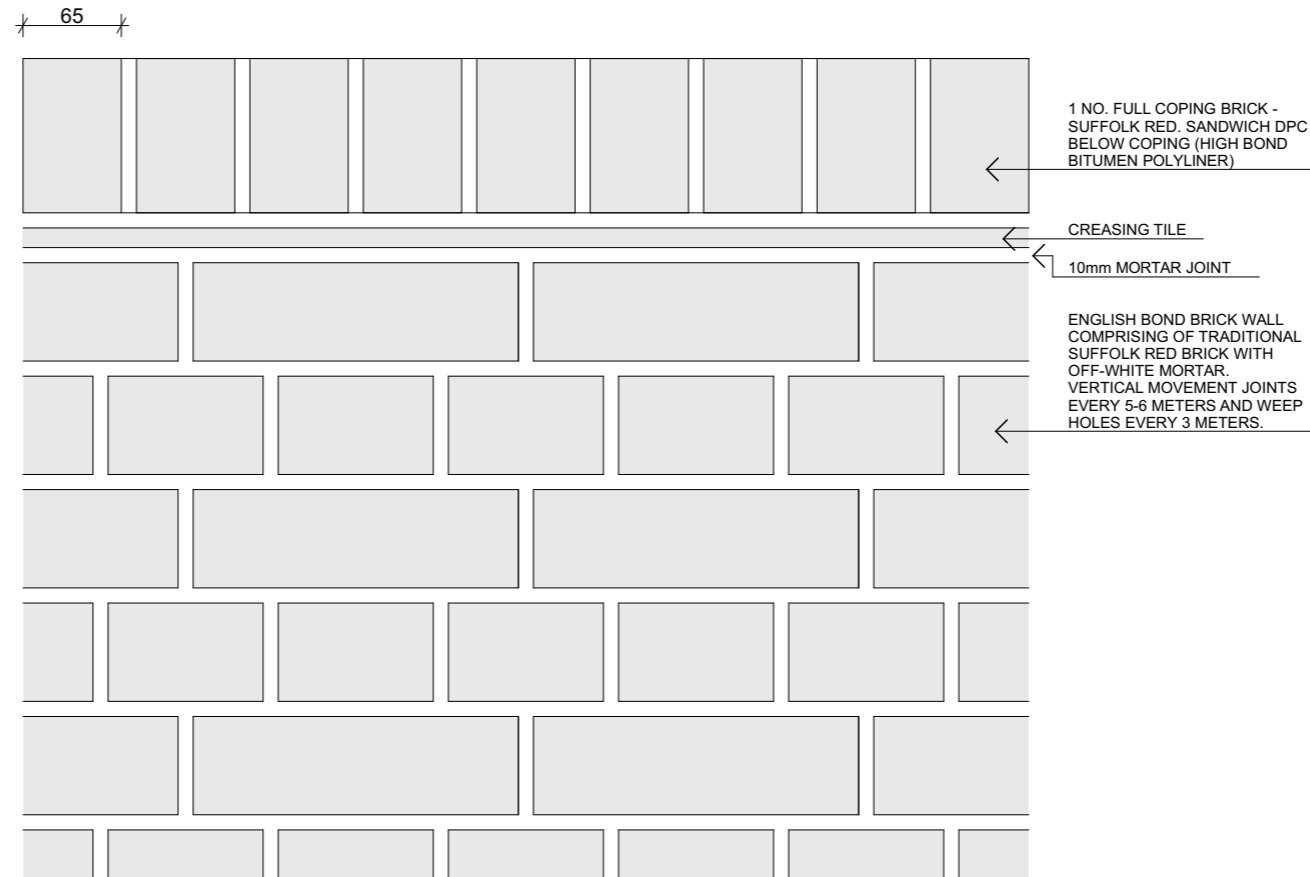


BRICK WALL ELEVATION
1:5 scale

RevID	Issue d By	Issue Date	Comment



Ploice Design Co Ltd
Architects & Technologists

Woodbridge | Southwold
01394 610844 | 01502 722426
info@ploice.org.uk
www.plaicemaking.net

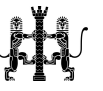

Project Management | Landscape | Architecture | Interiors | Cost | Environment

Job Title

GOSBECK HOUSE,
HELMINGHAM ROAD,
GOSBECK, IP6 9RZ

Drawing Name

BOUNDARY WALL DETAIL

Status

PLANNING

Drawing Scale @ A3

1:5

Drawn By

GR

Checked

CG

Job Number

PL555

Drg No

A02-11

Revision