

← 10 Metres →

Property Boundray

Rockery Flowerbed

EXISTING Drive

← 3.40m →

Extended wider Drive


← 2.70 →

Flower bed

EXISTING DROPPERS
KENS TO DROPPERS

← 3.40m →

← 2.70 →

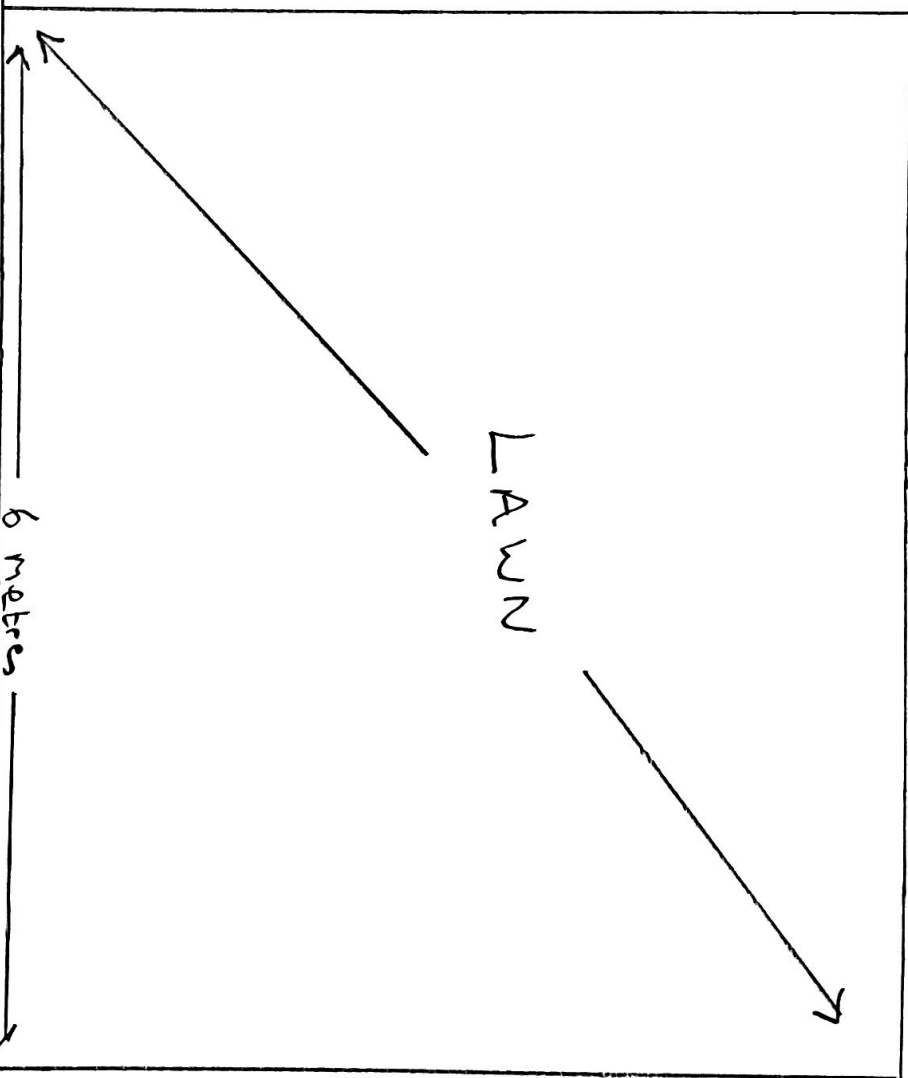

LAWN

6 metres

FRONT OF BUNGALOW. 12 CHESTNUT LANE
579 ORN

1:100

Scale.

↗ NORTH

Property Boundray

Foot Path.

1.85m.

NO MANHOLES OR LAMP POSTS. 14.1 METRES

ROADWAY