



1 Front Elevation 1:100



2 Side Elevation One 1:100

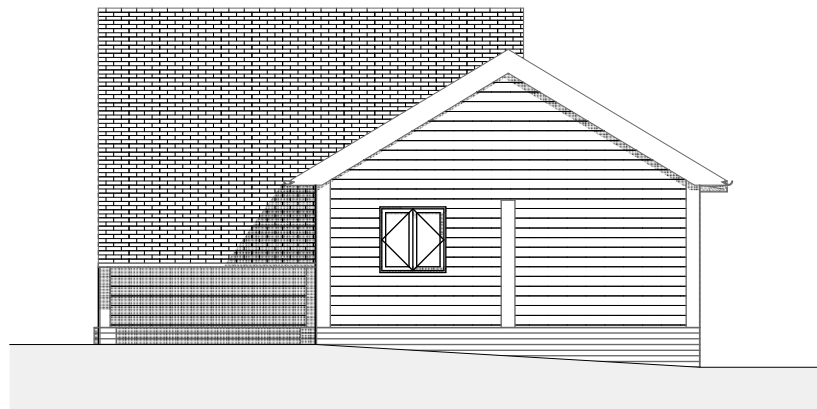

3 Rear Elevation 1:100

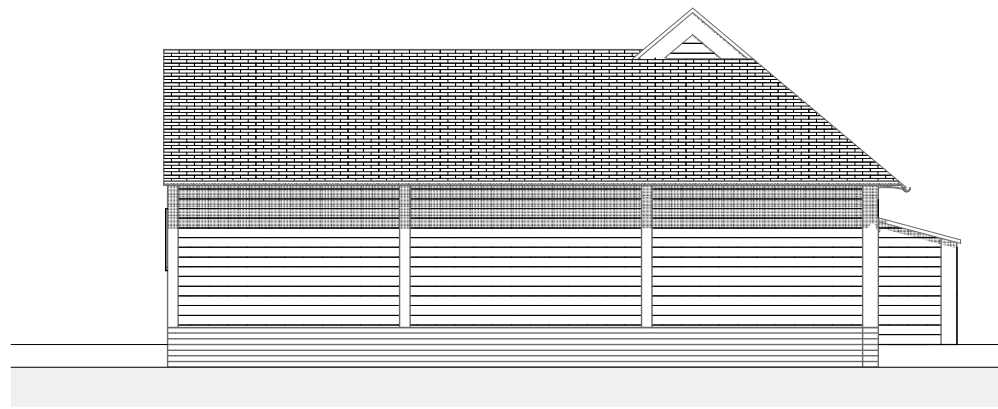

4 Side Elevation Two 1:100

Purpose of Issue

notes

architect

HAYWARD MCMULLAN ARCHITECTS

The Stables, Braeside, 67 Burton Road, Melton Mowbray, LE13 1DL T.01664 566997 I.01664 566997 info@haywardmcmullan.com

project

The Lilacs, Ash Lane, Costock

drawing title

Existing Elevations

client

Mr and Mrs Butler

scale @ A3

1:100

drawn by

JC

Project No.

2250

Drawing Number

X002

rev