




Typical Front Window

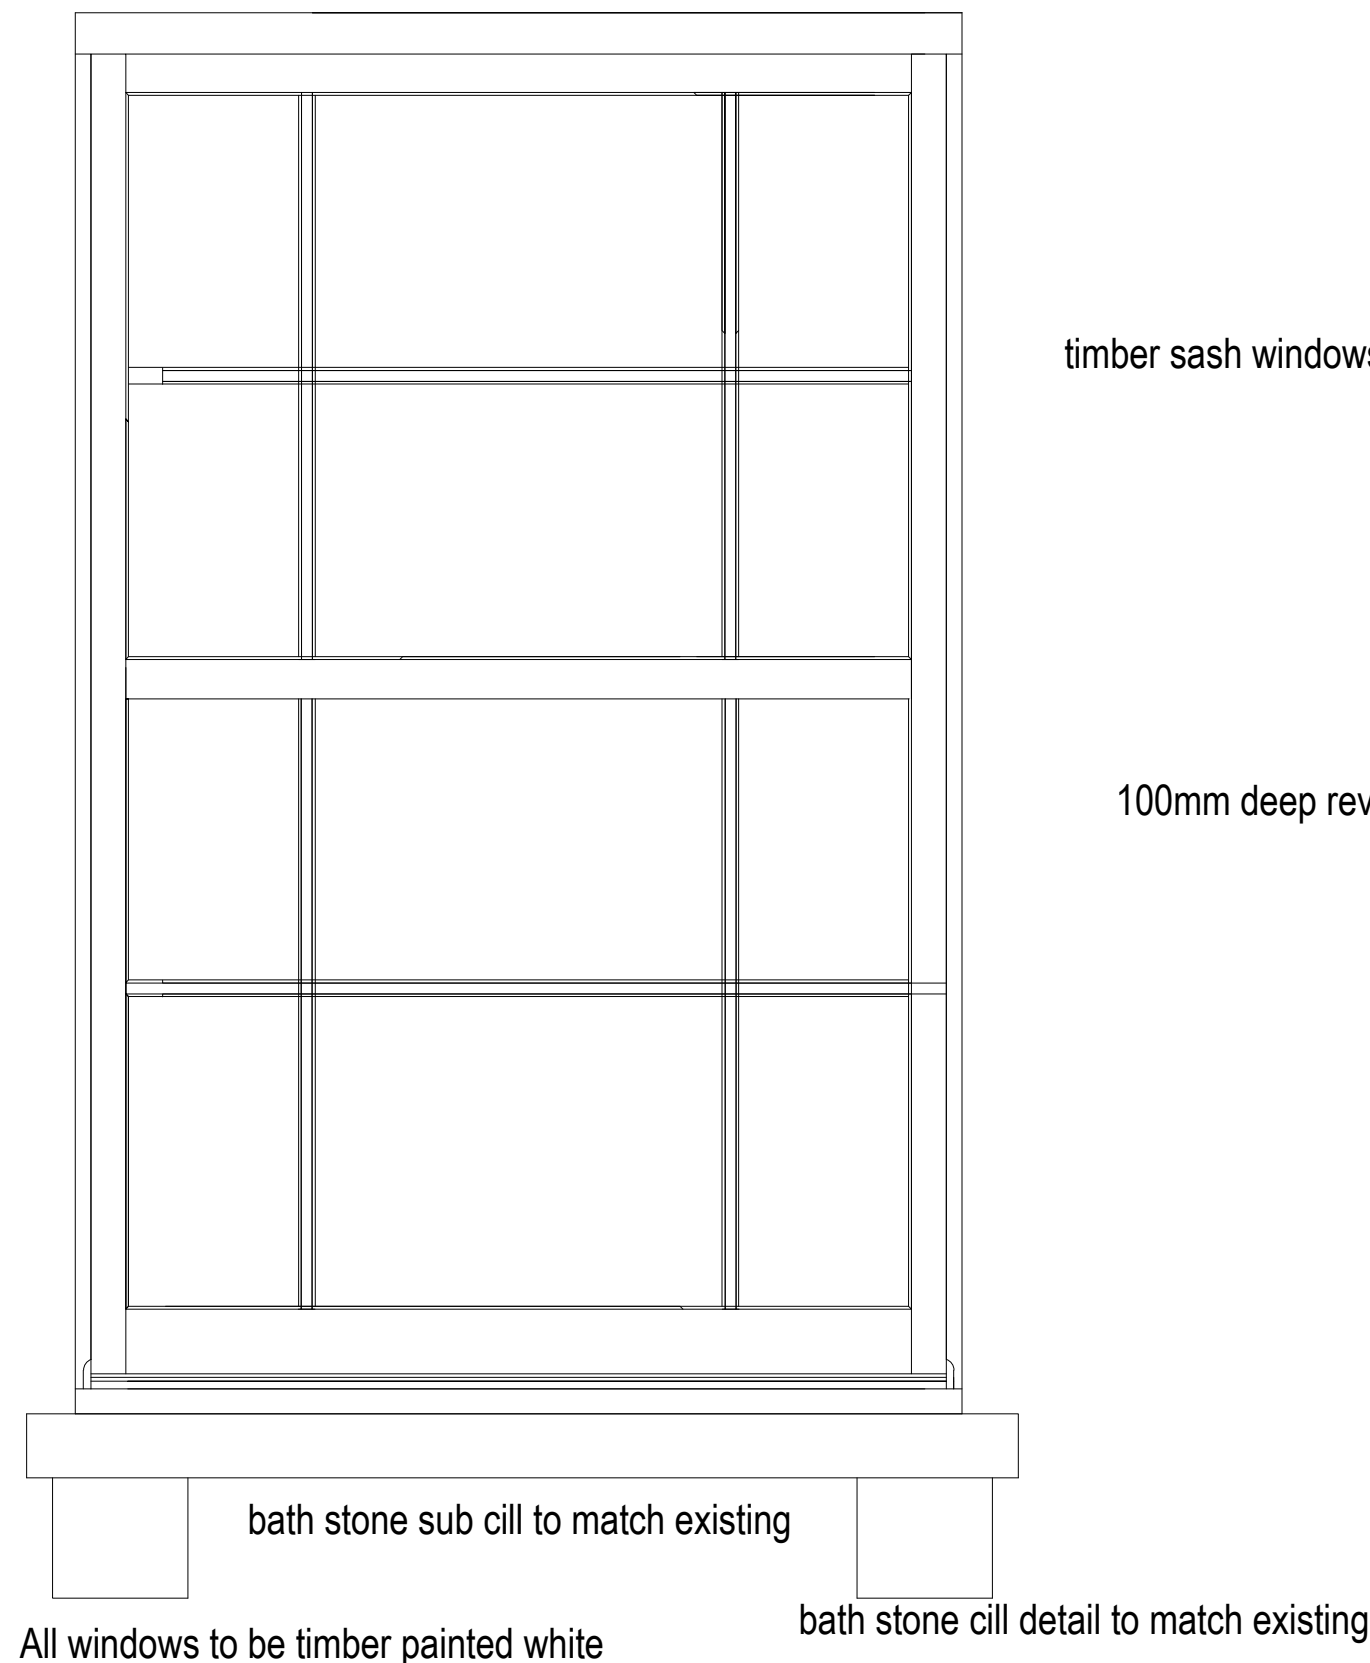



Typical Head Detail

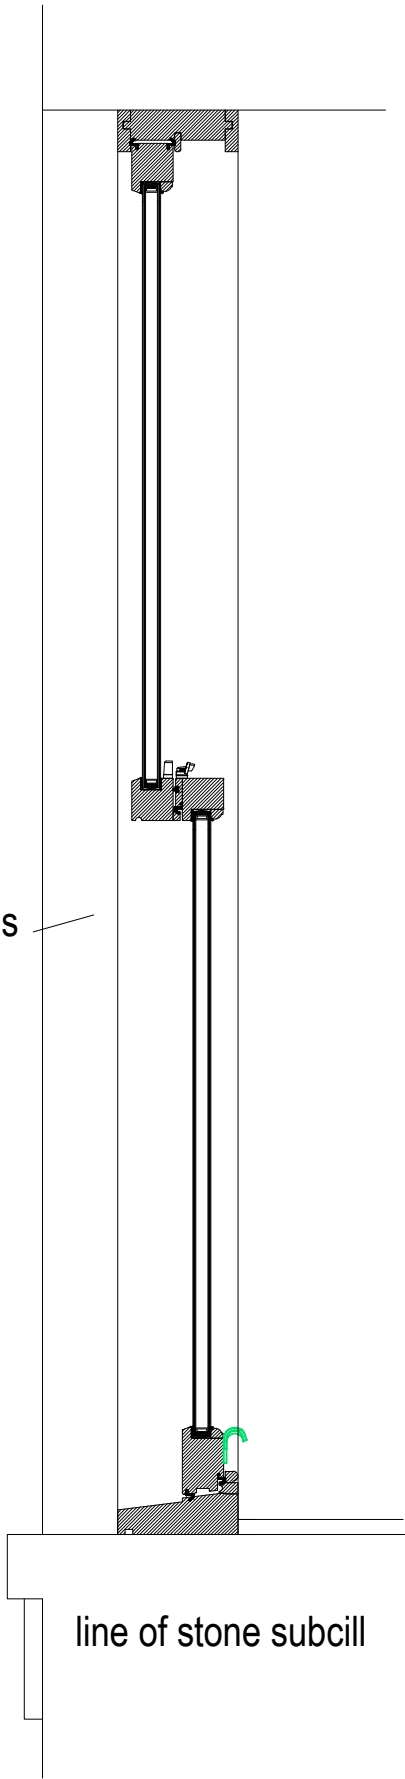

Typical Cill Detail

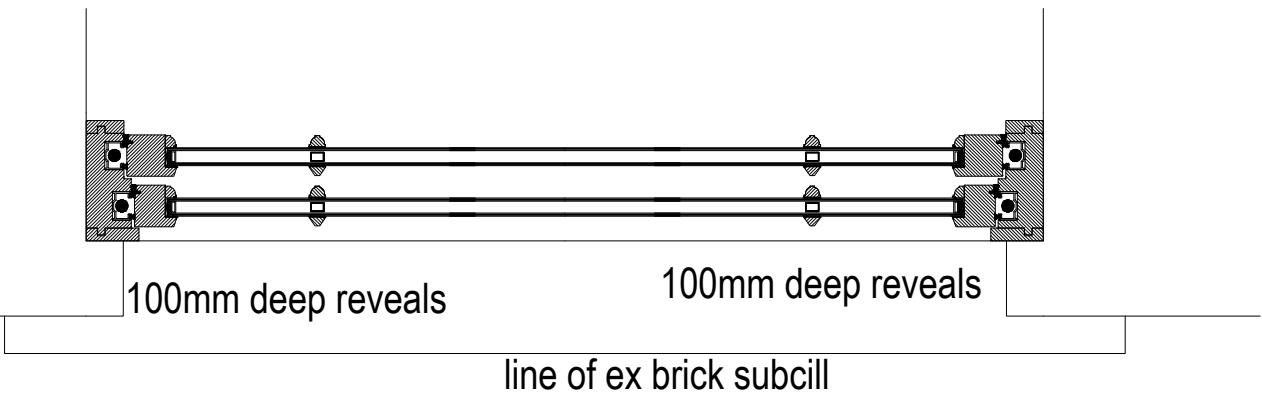

Typical Jamb Detail

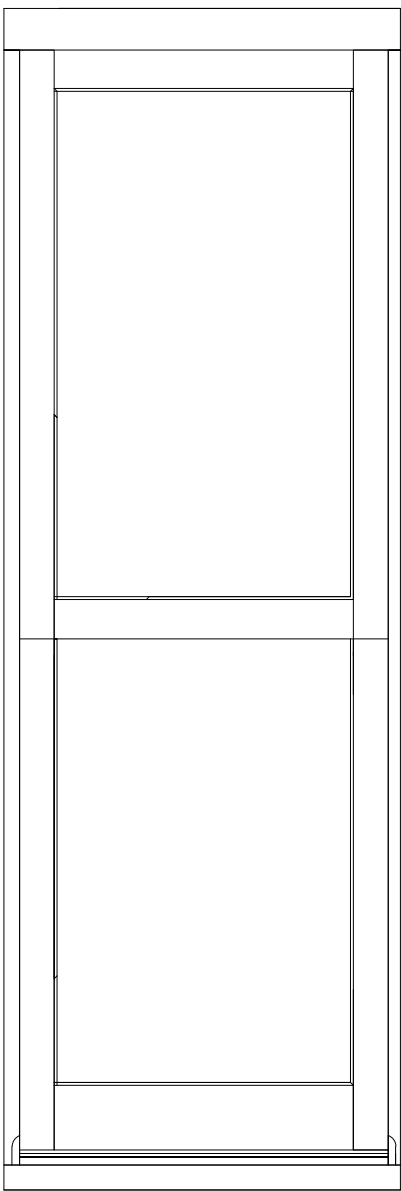 

Typical Rear and Side Window Elevations