


EXISTING GROUND FLOOR PLAN
SCALE 1:50

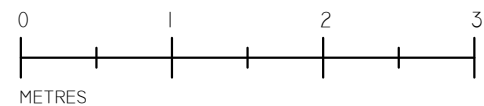

ALL DIMENSIONS TO BE CHECKED ON SITE BY THE CONTRACTOR, ANY DISCREPANCIES TO BE REPORTED TO SJP ARCHITECTURAL CONSULTANTS BEFORE CONSTRUCTION. ALL CONSTRUCTION TO BE CARRIED OUT IN ACCORDANCE WITH RELEVANT TRADE AND PROFESSIONAL STANDARDS AND GUIDELINES. DRAWINGS TO BE READ IN CONJUNCTION WITH SPECIFICATION.

DRAWING ISSUE	PLANNING APPLICATION
DWG REFERENCE	MERRIMAN_BS9 2QH.DWG

NOTE:
 DENOTES EXISTING STRUCTURE

REVISIONS:

PROJECT TITLE:
 PROPOSED REAR EXTENSION AT
 13 DENTWOOD GROVE,
 COOMBE DINGLE,
 BRISTOL,
 BS9 2QH

DRAWING NAME:
 EXISTING GROUND FLOOR PLAN

DWG NO: PA22/216/04

SCALE: 1:50 @ ISO A3 DATE: APRIL 22

SJP ARCHITECTURAL
 CONSULTANTS
 THE RESIDENTIAL SPECIALISTS

WWW.SJP-ARCHITECTURE.CO.UK
 INFO@SJP-ARCHITECTURE.CO.UK
 77c NORTH STREET, DOWNEND,
 BS16 5SE.
 OFFICE: 0117 329 2060
 MOBILE: 0785 007 6921