


SITE LOCATION PLAN 1:1250

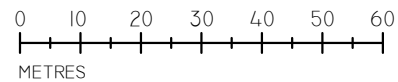

ALL DIMENSIONS TO BE CHECKED ON SITE BY THE CONTRACTOR, ANY DISCREPANCIES TO BE REPORTED TO SJP ARCHITECTURAL CONSULTANTS BEFORE CONSTRUCTION. ALL CONSTRUCTION TO BE CARRIED OUT IN ACCORDANCE WITH RELEVANT TRADE AND PROFESSIONAL STANDARDS AND GUIDELINES. DRAWINGS TO BE READ IN CONJUNCTION WITH SPECIFICATION.

| | |
|---------------|----------------------|
| DRAWING ISSUE | PLANNING APPLICATION |
| DWG REFERENCE | MERRIMAN_BS9 2QH.DWG |

NOTE:
 ■ DENOTES EXISTING STRUCTURE

REVISIONS:

| | |
|--|--|
| | |
| | |
| | |

PROJECT TITLE:
 PROPOSED REAR EXTENSION AT
 13 DENTWOOD GROVE,
 COOMBE DINGLE,
 BRISTOL,
 BS9 2QH

DRAWING NAME:
 SITE LOCATION PLAN

DWG NO: PA22/216/01

SCALE: 1:1250 @ ISO A3 DATE: APRIL 22

SJP ARCHITECTURAL
 CONSULTANTS
 THE RESIDENTIAL SPECIALISTS

WWW.SJP-ARCHITECTURE.CO.UK
 INFO@SJP-ARCHITECTURE.CO.UK
 77c NORTH STREET, DOWNEND,
 BS16 5SE.
 OFFICE: 0117 329 2060
 MOBILE: 0785 007 6921