

New box fascia externally illuminated via trough light in aluminium, powder coated White RAL 9010 with in Tesco opal 030 Avery 4509 Red 431, Express and blips-Opal 030-Avery 5600 LD/082A blue letters.

SIGN 2
5880x810 mm

New non-illuminated box fascia in aluminium, powder coated Blue RAL 5005, 30% Gloss with Brown Arizona Oak woodtex strip to base.

SIGN 1
5100x810 mm

SIGN 3
5010x810 mm

New non-illuminated box fascia in aluminium, powder coated Blue RAL 5005, 30% Gloss with Brown Arizona Oak woodtex strip to base. Store Address and Est. year vinyl lettering applied to new fascia. Store Add/Est. Year-100mm Height



New Project sign Externally illuminated via Trough light in Aluminium Powder coated white RAL 9010 with Tesco in opal 030 Avery 4509 Red 431, Express and blips in Opal 030-Avery 5600 LD/082A blue letters. Sides, top and bottom to be blue as per fascia



SIGN 4
800x650 mm

SIGN 6
4090x1370 mm

New vinyls to be applied externally upto full height to the glazing with vandal proof protection

SIGN 5
800x1700 mm




Store Directory, glazing vinyl to be applied internally

WEST ELEVATION

SCALE BAR

1:100

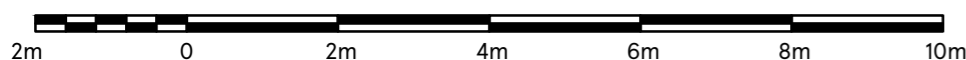

DRAWING NO
03_6194_03B

SCALE
1:100@A3

CHECKED BY
SHIKHA

DRAWN BY
MATHURAA

DATE
19.04.2022

STORE TYPE
EXPRESS

STORE NAME
CHELTENHAM RD BRSTL

CONTENT
PROPOSED ELEVATION



FEASIBILITY PLANNING
STORE PLANNING DEPARTMENT
PROPERTY SERVICES
HIGHWOODS BUILDING, KESTREL WAY
WELWYN GARDEN CITY, HERTFORDSHIRE, AL7 1GB UK
TELEPHONE : 01707 395150

THE COPYRIGHT AND ALL OTHER RIGHTS IN AND RELATING TO THIS PUBLICATION BELONG TO AND ARE THE SOLE PROPERTY OF TESCO STORES LIMITED. ALL RIGHTS ARE RESERVED. NEITHER THE WHOLE NOR ANY PART OF THIS PUBLICATION MAY BE REPRODUCED OR TRANSMITTED IN ANY FORM OR BY ANY ELECTRONIC OR MECHANICAL MEANS INCLUDING PHOTOCOPYING AND RECORDING OR FROM ANY RETRIEVAL SYSTEM WITHOUT THE PRIOR WRITTEN LICENCE FROM THE OWNER © 1997 TESCO STORES LIMITED