


PART DETAIL @
FASCIA (SCALE-1:2)

SECTION THROUGH STORE ENTRANCE WITH FASCIA (SCALE-1:10)

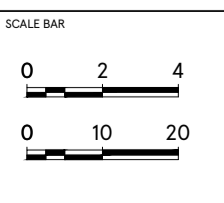

SCALE 1:10/1:2 @A2	DATE 01.12.2020	STORE TYPE FASCIA DETAILS
CHECKED BY ANDY HORWOOD		TYPE TYPICAL DETAIL
DRAWN BY SHIKHA		CONTENT FASCIA WITH PINNED OFF LETTERING OFF WALL_EXTERNAL ILLUMINATION

TESCO
 FEASIBILITY PLANNING
 STORE PLANNING DEPARTMENT
 PROPERTY SERVICES
 HIGHWOODS BUILDING, KESTREL WAY
 WELWYN GARDEN CITY, HERTFORDSHIRE, AL7 7GB UK
 TELEPHONE : 01707 395150
THE COPYRIGHT AND ALL OTHER RIGHTS ARE RESERVED BY TESCO STORES LIMITED. ALL RIGHTS ARE RESERVED. NO PART OF THIS PUBLICATION MAY BE REPRODUCED OR TRANSMITTED IN ANY FORM OR BY ANY MEANS, ELECTRONIC OR MECHANICAL, INCLUDING PHOTOCOPYING AND RECORDING, OR BY ANY INFORMATION STORAGE AND RETRIEVAL SYSTEM, WITHOUT THE WRITTEN PERMISSION OF TESCO STORES LIMITED.