




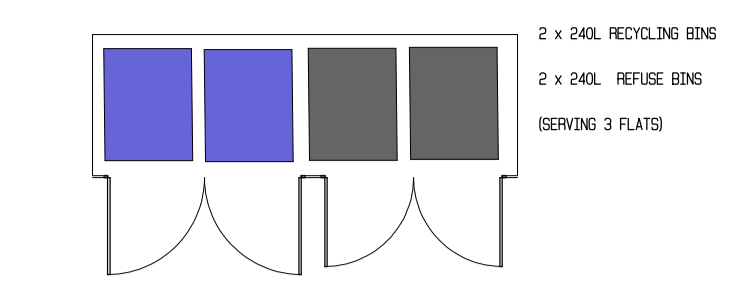


PLAN VIEW (1.50)

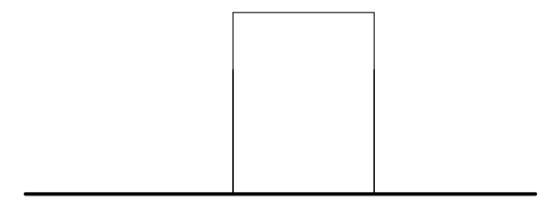


FRONT ELEVATION

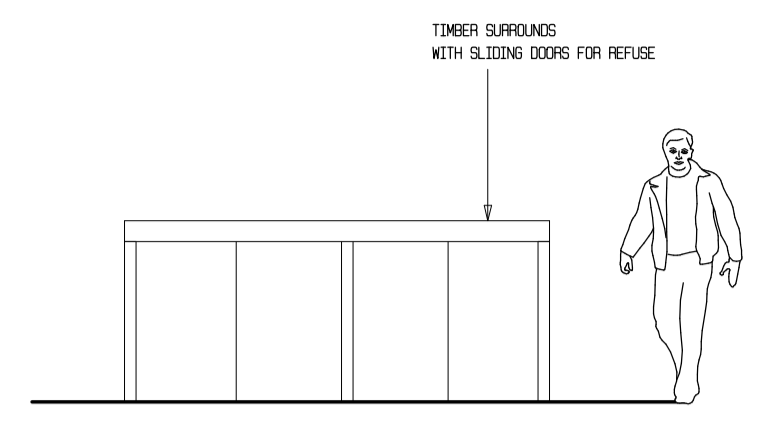

SIDE ELEVATION

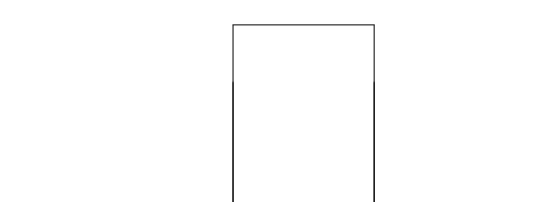

SIDE ELEVATION

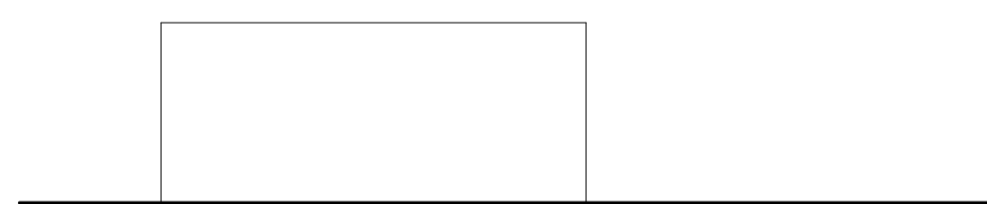

REAR ELEVATION

IMPORTANT NOTES

DO NOT SCALE FROM THESE DRAWINGS - ALL DIMENSIONS FOR BEAMS/TIMBERS ETC TO BE MEASURED ON SITE BEFORE GOING TO RELEVANT SUPPLIERS

ALL MATERIALS TO BE IN COMPLIANCE WITH EUROPEAN STANDARDS

DIMENSIONS ARE INDICATIVE AND ARE FOR CONSTRUCTION PURPOSES ONLY AND NOT FOR FINAL INTERNAL ROOM DIMENSIONS. THEY ARE TO THE STRUCTURAL ELEMENTS AND DO NOT INCLUDE THE ACUSTIC LININGS


THE BUILDING CONTROL FOR THIS JOB IS IN PARTNERSHIP

EXACT LAYOUT OF GRABES UNKNOWN TO BE EXPICED AT COMMENCEMENT. BUILDOR TO CONTACT AGENT/ BUILDING CONTROL SHOULD THE PROPOSED GRABAGE PROPOSAL NOT WORK. PROPOSED DIM FOR GRABAGE TO BE PROVIDED UNTILL CONFIRMED

ALL DIMENSIONS SHALL BE CHECKED PRE COMMENCEMENT OF THE WORKS STARTING AND ANY ERRORS AND OMISSIONS REPORTED TO ACAS FOR REVIEW

ACA OWN THE COPYRIGHT OF THIS DRAWING. THIS DRAWING IS NOT TO BE USED/ ALTERED/ CHANGED BY ANY OTHER PARTY WITHOUT WRITTEN CONSENT FROM ACA

BUILDOR TO CONSULT WITH SAN FROM ISOMMS PRIOR TO INSTALLATION OF ACUSTIC COMPONENTS SAN- 020702020

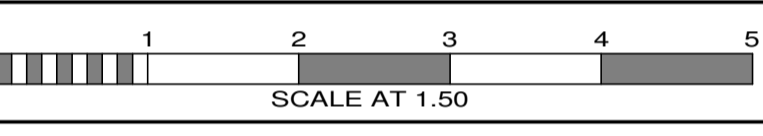

No.	Date	By	Contents
Revisions			

Site Address

6 NESBITTS ALLEY
BARNET
EN5 5XG

Job Title

CONVERSION OF OFFICES INTO FLATS

Drawing Title

CONDITION 5 AND 6
21/1453/FUL


Scale 1.100 **Date** 11/20 **Drawn by** AJC

Alan Cox associates
Architectural & Planning Consultants
TEL: 020 - 8440 - 7777
FAX: 020 - 8364 - 9556


Org.No. 501720-20 **Rev.**

REFUSE


PERSPEX BIKE SHELTER

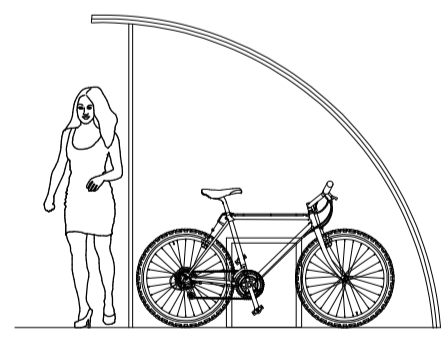

SPACE FOR 4 BIKES
3 1 BEDS UNITS PLUS ONE VISITOR SPACE

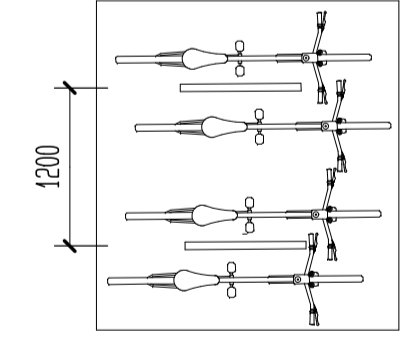

Expert Economy 4 cycle open front shelter

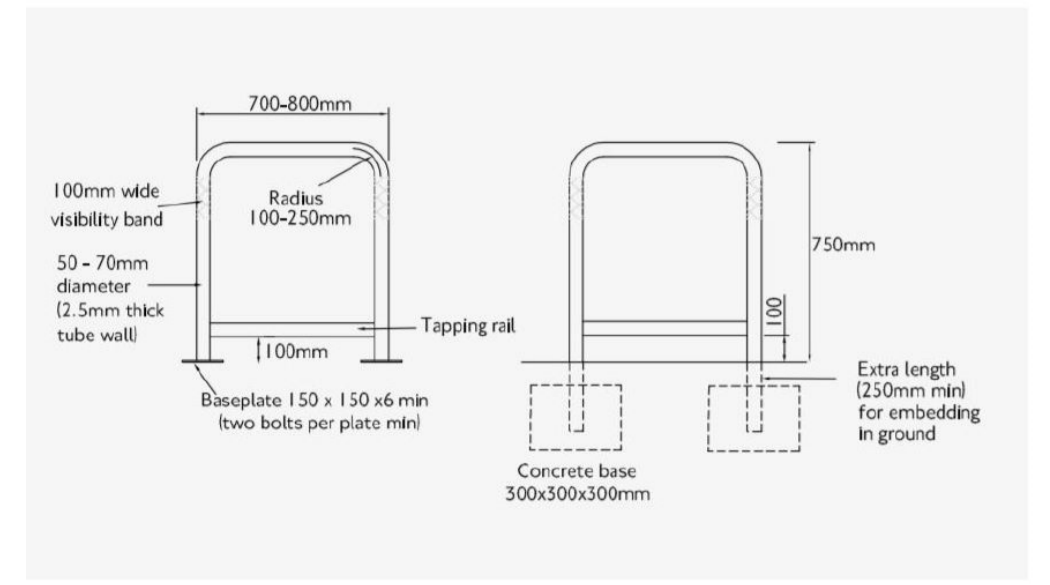

4 NO SHEFFIELD STANDS INSTALLED

2 NO SHEFFIELD STANDS INSTALLED

CYCLING