




# EXISTING

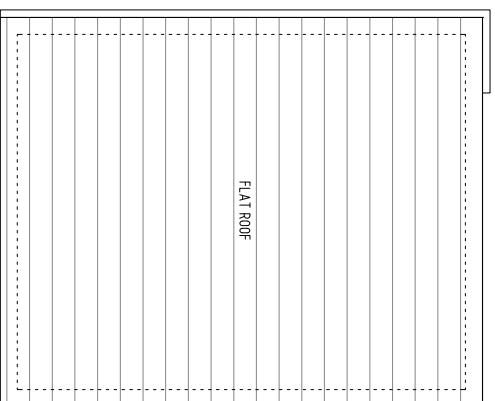


*Existing Roof Plan*

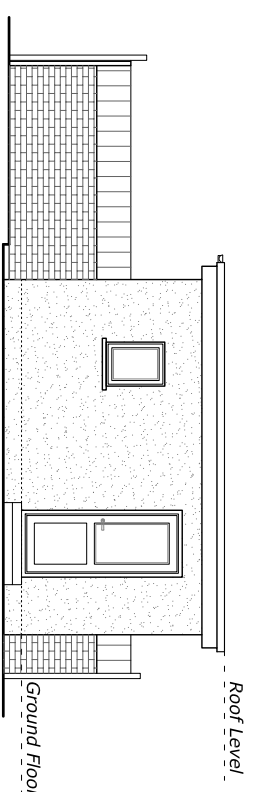


*Existing Front Elevation*

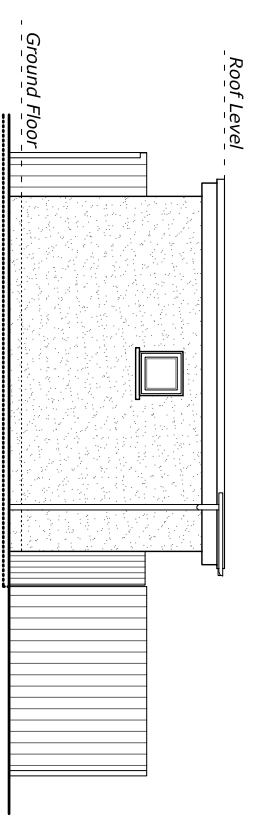


*Existing Rear Elevation*

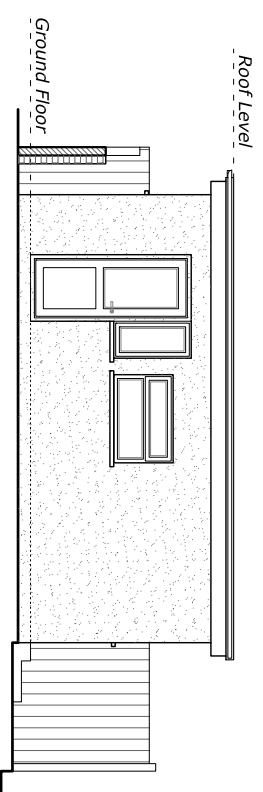

*Existing Left-side Elevation*

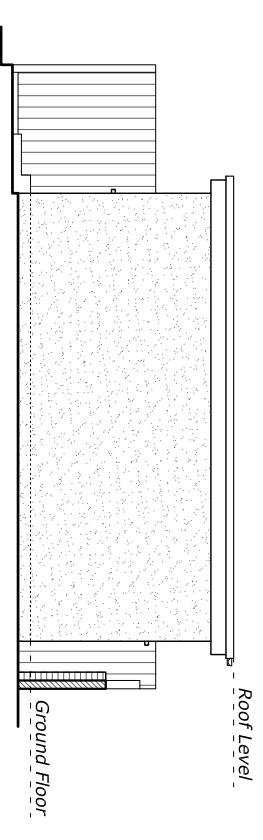

*Existing Right-side Elevation*

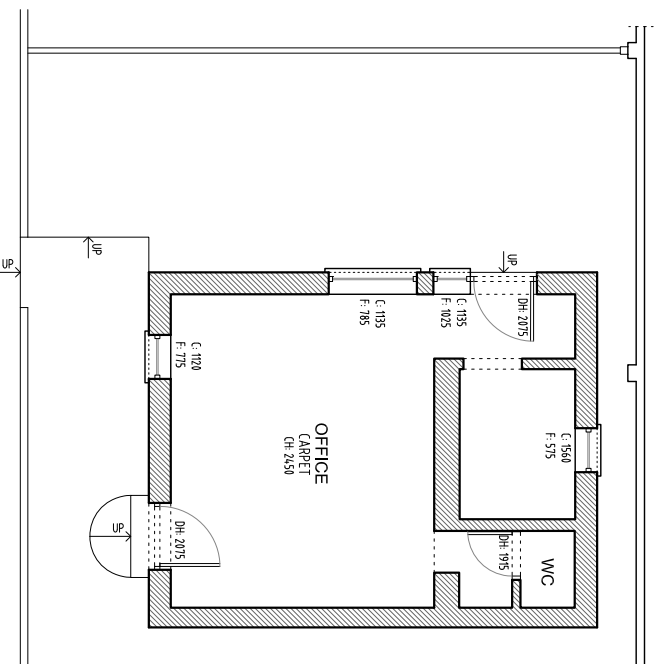

*Existing Ground Floor*



SCALE

- C - Sill Height
- F - Window Height
- CH - Ceiling Height
- DH - Door Height



**AJ PLANS**  
info@ajplans.co

**NOTES**  
The contractors are to check all the dimensions, levels, drain runs and general condition of the site before works commence.

All works are to be carried out in accordance with current Building Regulations, British Standards, Code of Practice and Local Authority Requirements.

**Project:**  
45 The Drive,  
London NW11 9SX

**Title:**  
EXISTING  
Drawings

**Date:** 10.02.22 **Scale:** 1:100 @ A3

**Dwg. No.** TD.45.EX.01 **Rev:**