

144mm

70mm

75mm

36mm

85mm

85mm


46mm

46mm

25mm

Simlita
Heretage
Bottle
Glazing

1/2
Scale

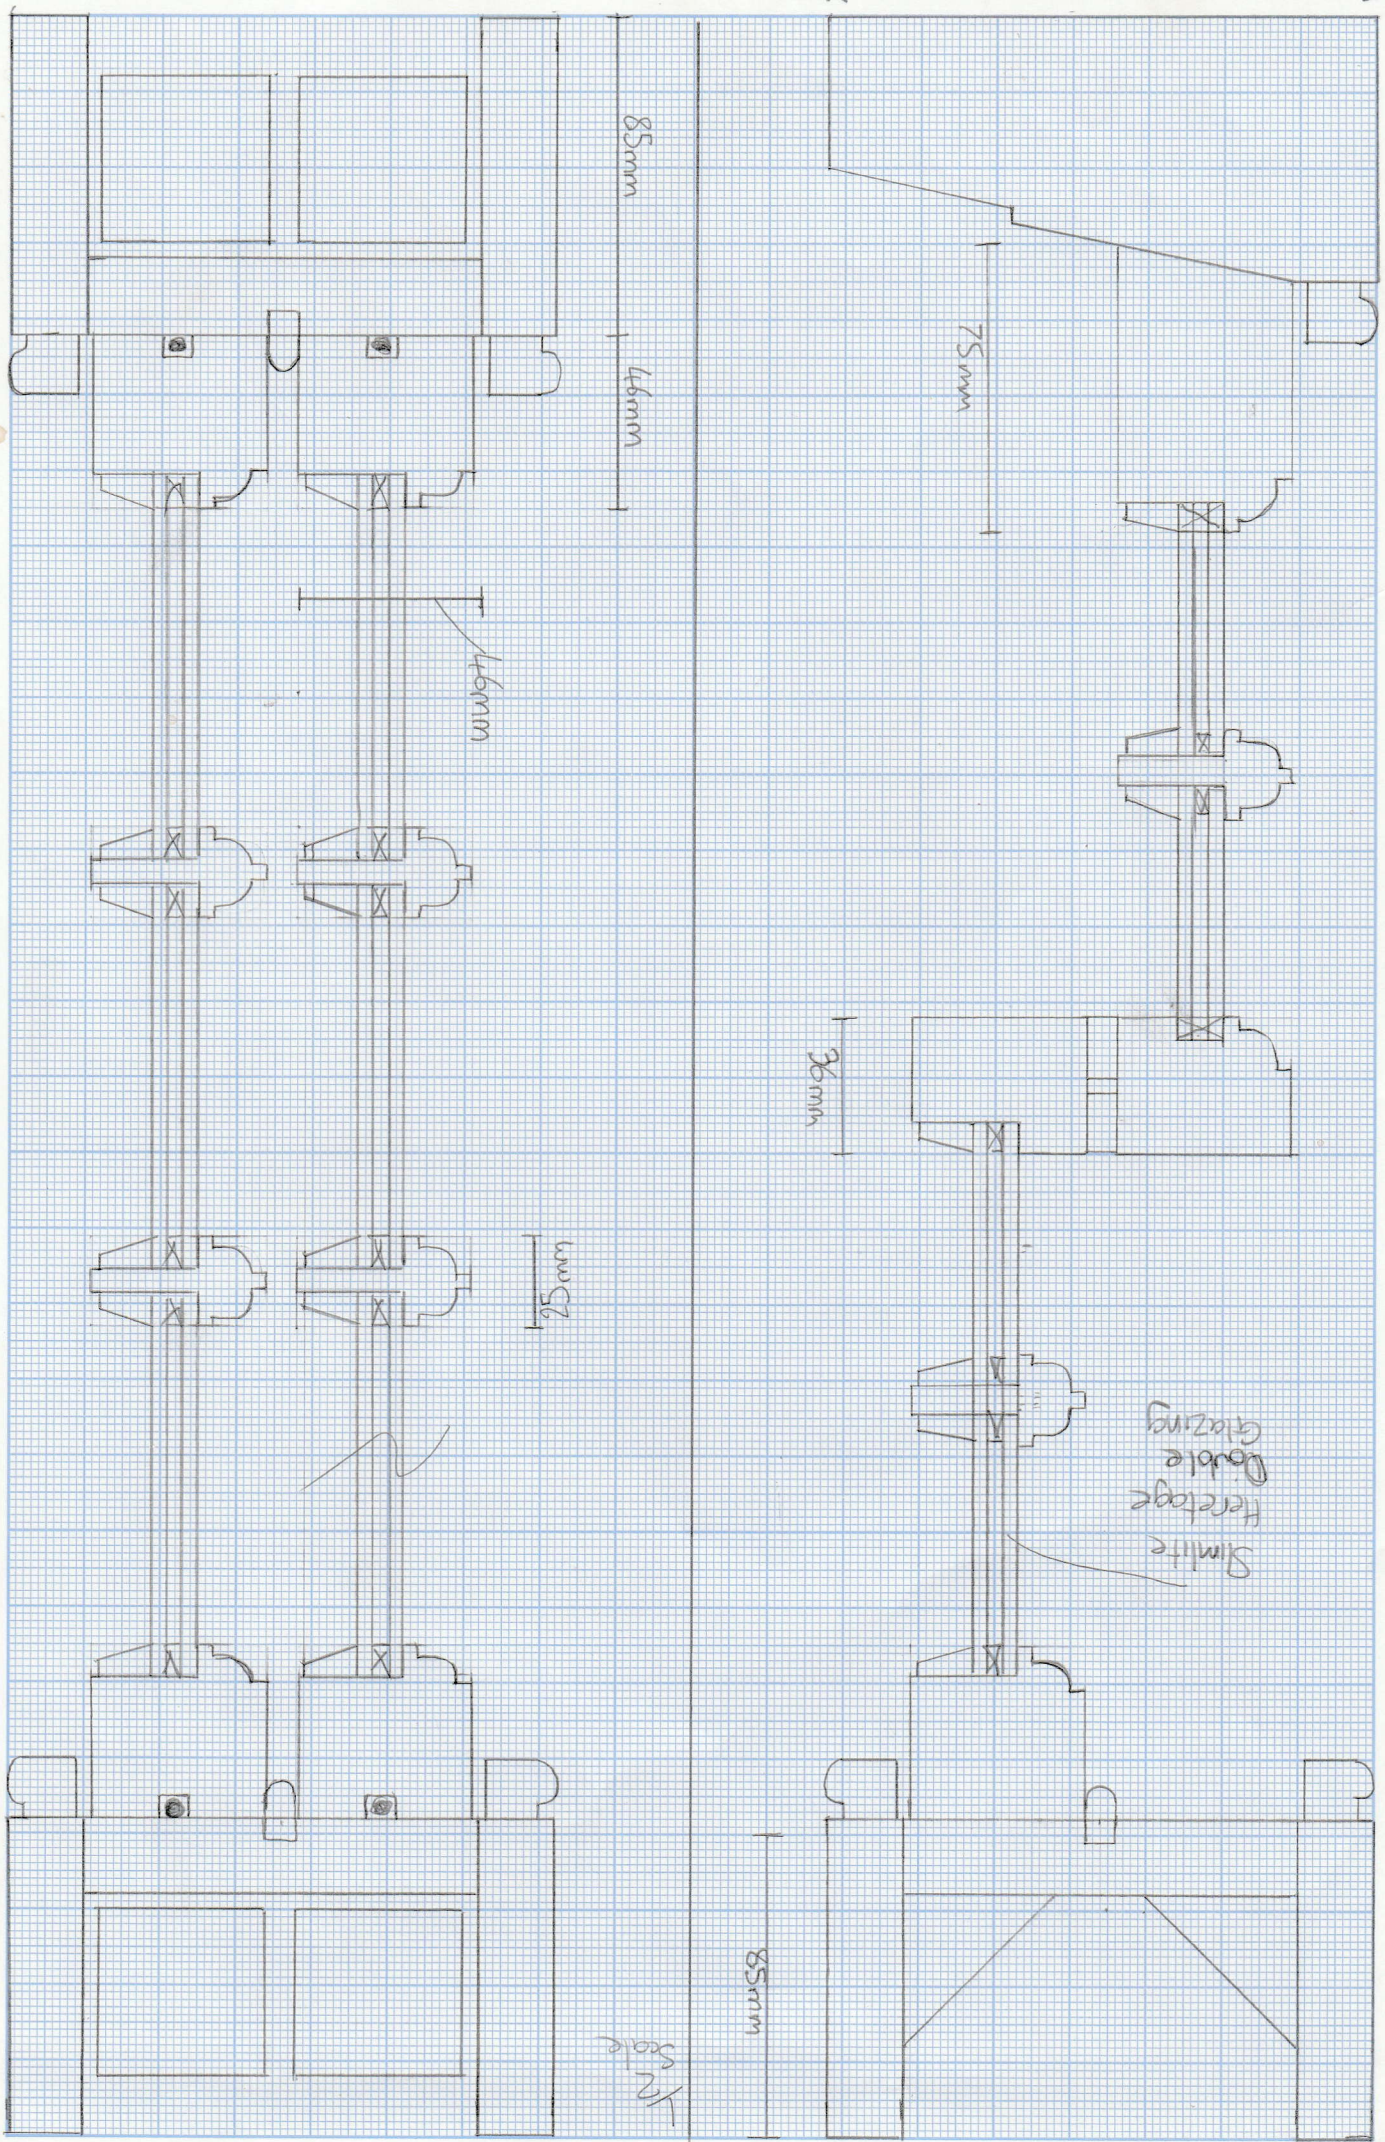

b