


3 PL_P_120 - Existing Quarry Haul Road Section
1 : 100

1 PL_P_120 - Existing Quarry Access Road
1 : 500

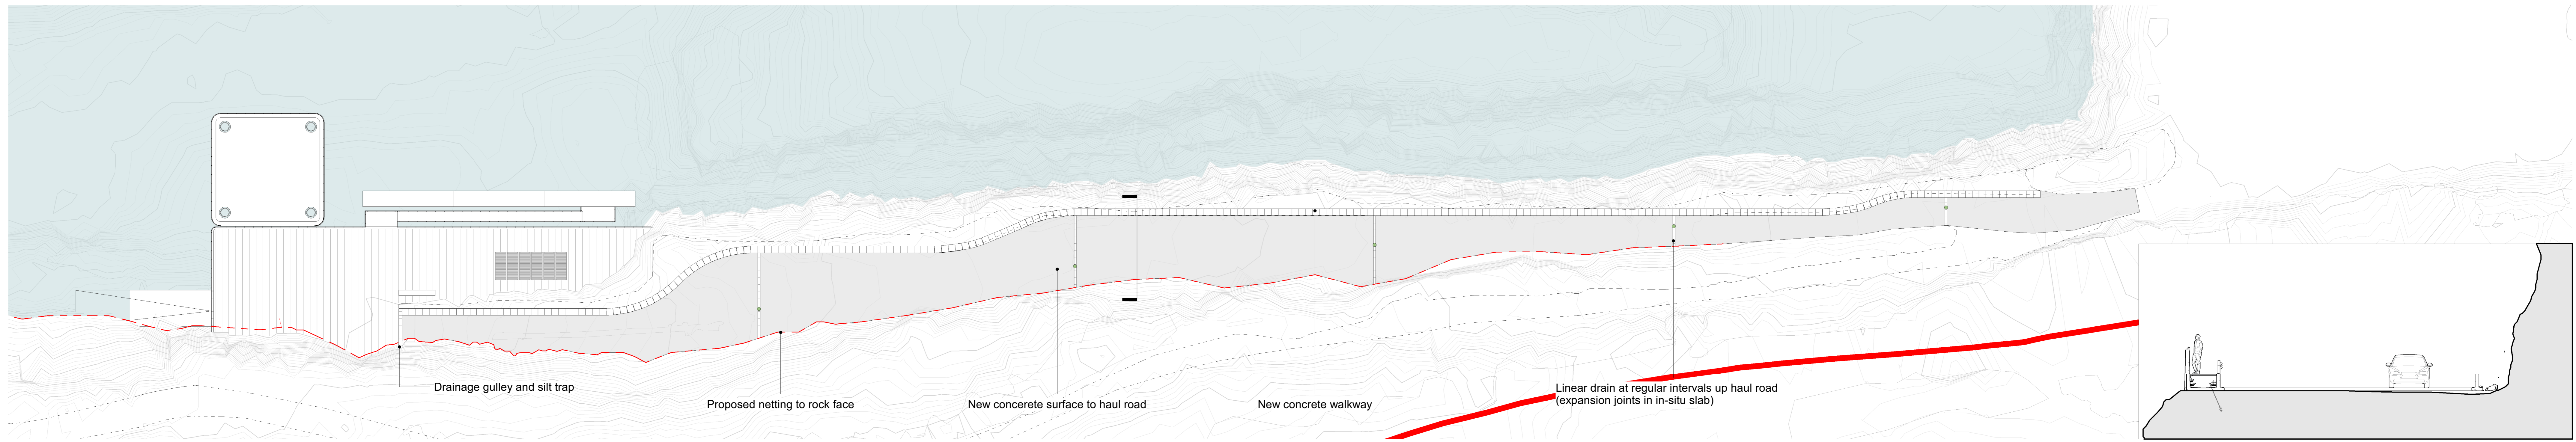

4 PL_P_120 - Proposed Quarry Haul Road Section
1 : 100

2 PL_P_120 - Proposed Quarry Access Road
1 : 500


Notes

- Key
- Hardscaping
- Proposed removal of earth / rock / vegetation
- Rock wall protective measures

Disclaimer: Do not scale from this drawing. Check all dimensions on site before fabrication or setting out. This document is copyright and may not be reproduced without permission of the owner.

Consultants
 Project Manager: Radcliffe
 Planning Consultant: Suttle
 Quantity Surveyors: G&T
 Structural Engineers: AKTII

Rev	Issued for Planning	Reason for Issue	Date	Drawn	Checked
00	Issued for Planning		14.04.2022	Apt	

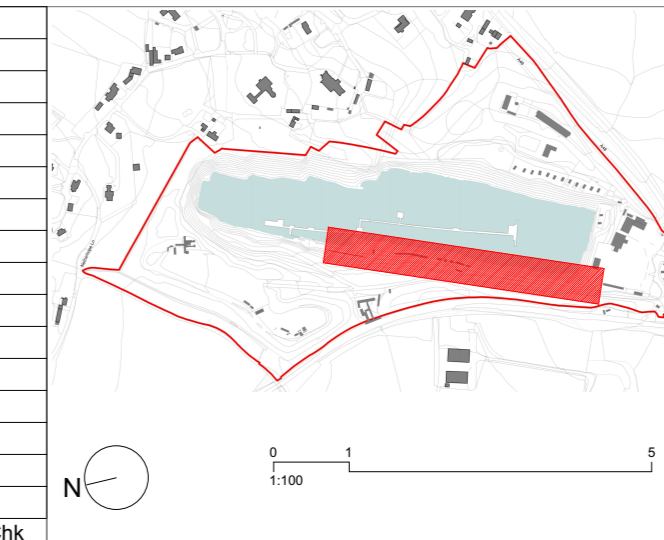

Apt

Client: Dayhouse Holdings Ltd
 Project: Dayhouse Quarry
 Drawing Title: Quarry Haul Road - Existing and Proposed Plans
 As indicated @ A0

235 St John Street London EC1V 4NG www.aptlondon

Product No: 21018 Drawing No: PL_P_120 Revision: 00