




1 3D - Apron & Jack Up Platform

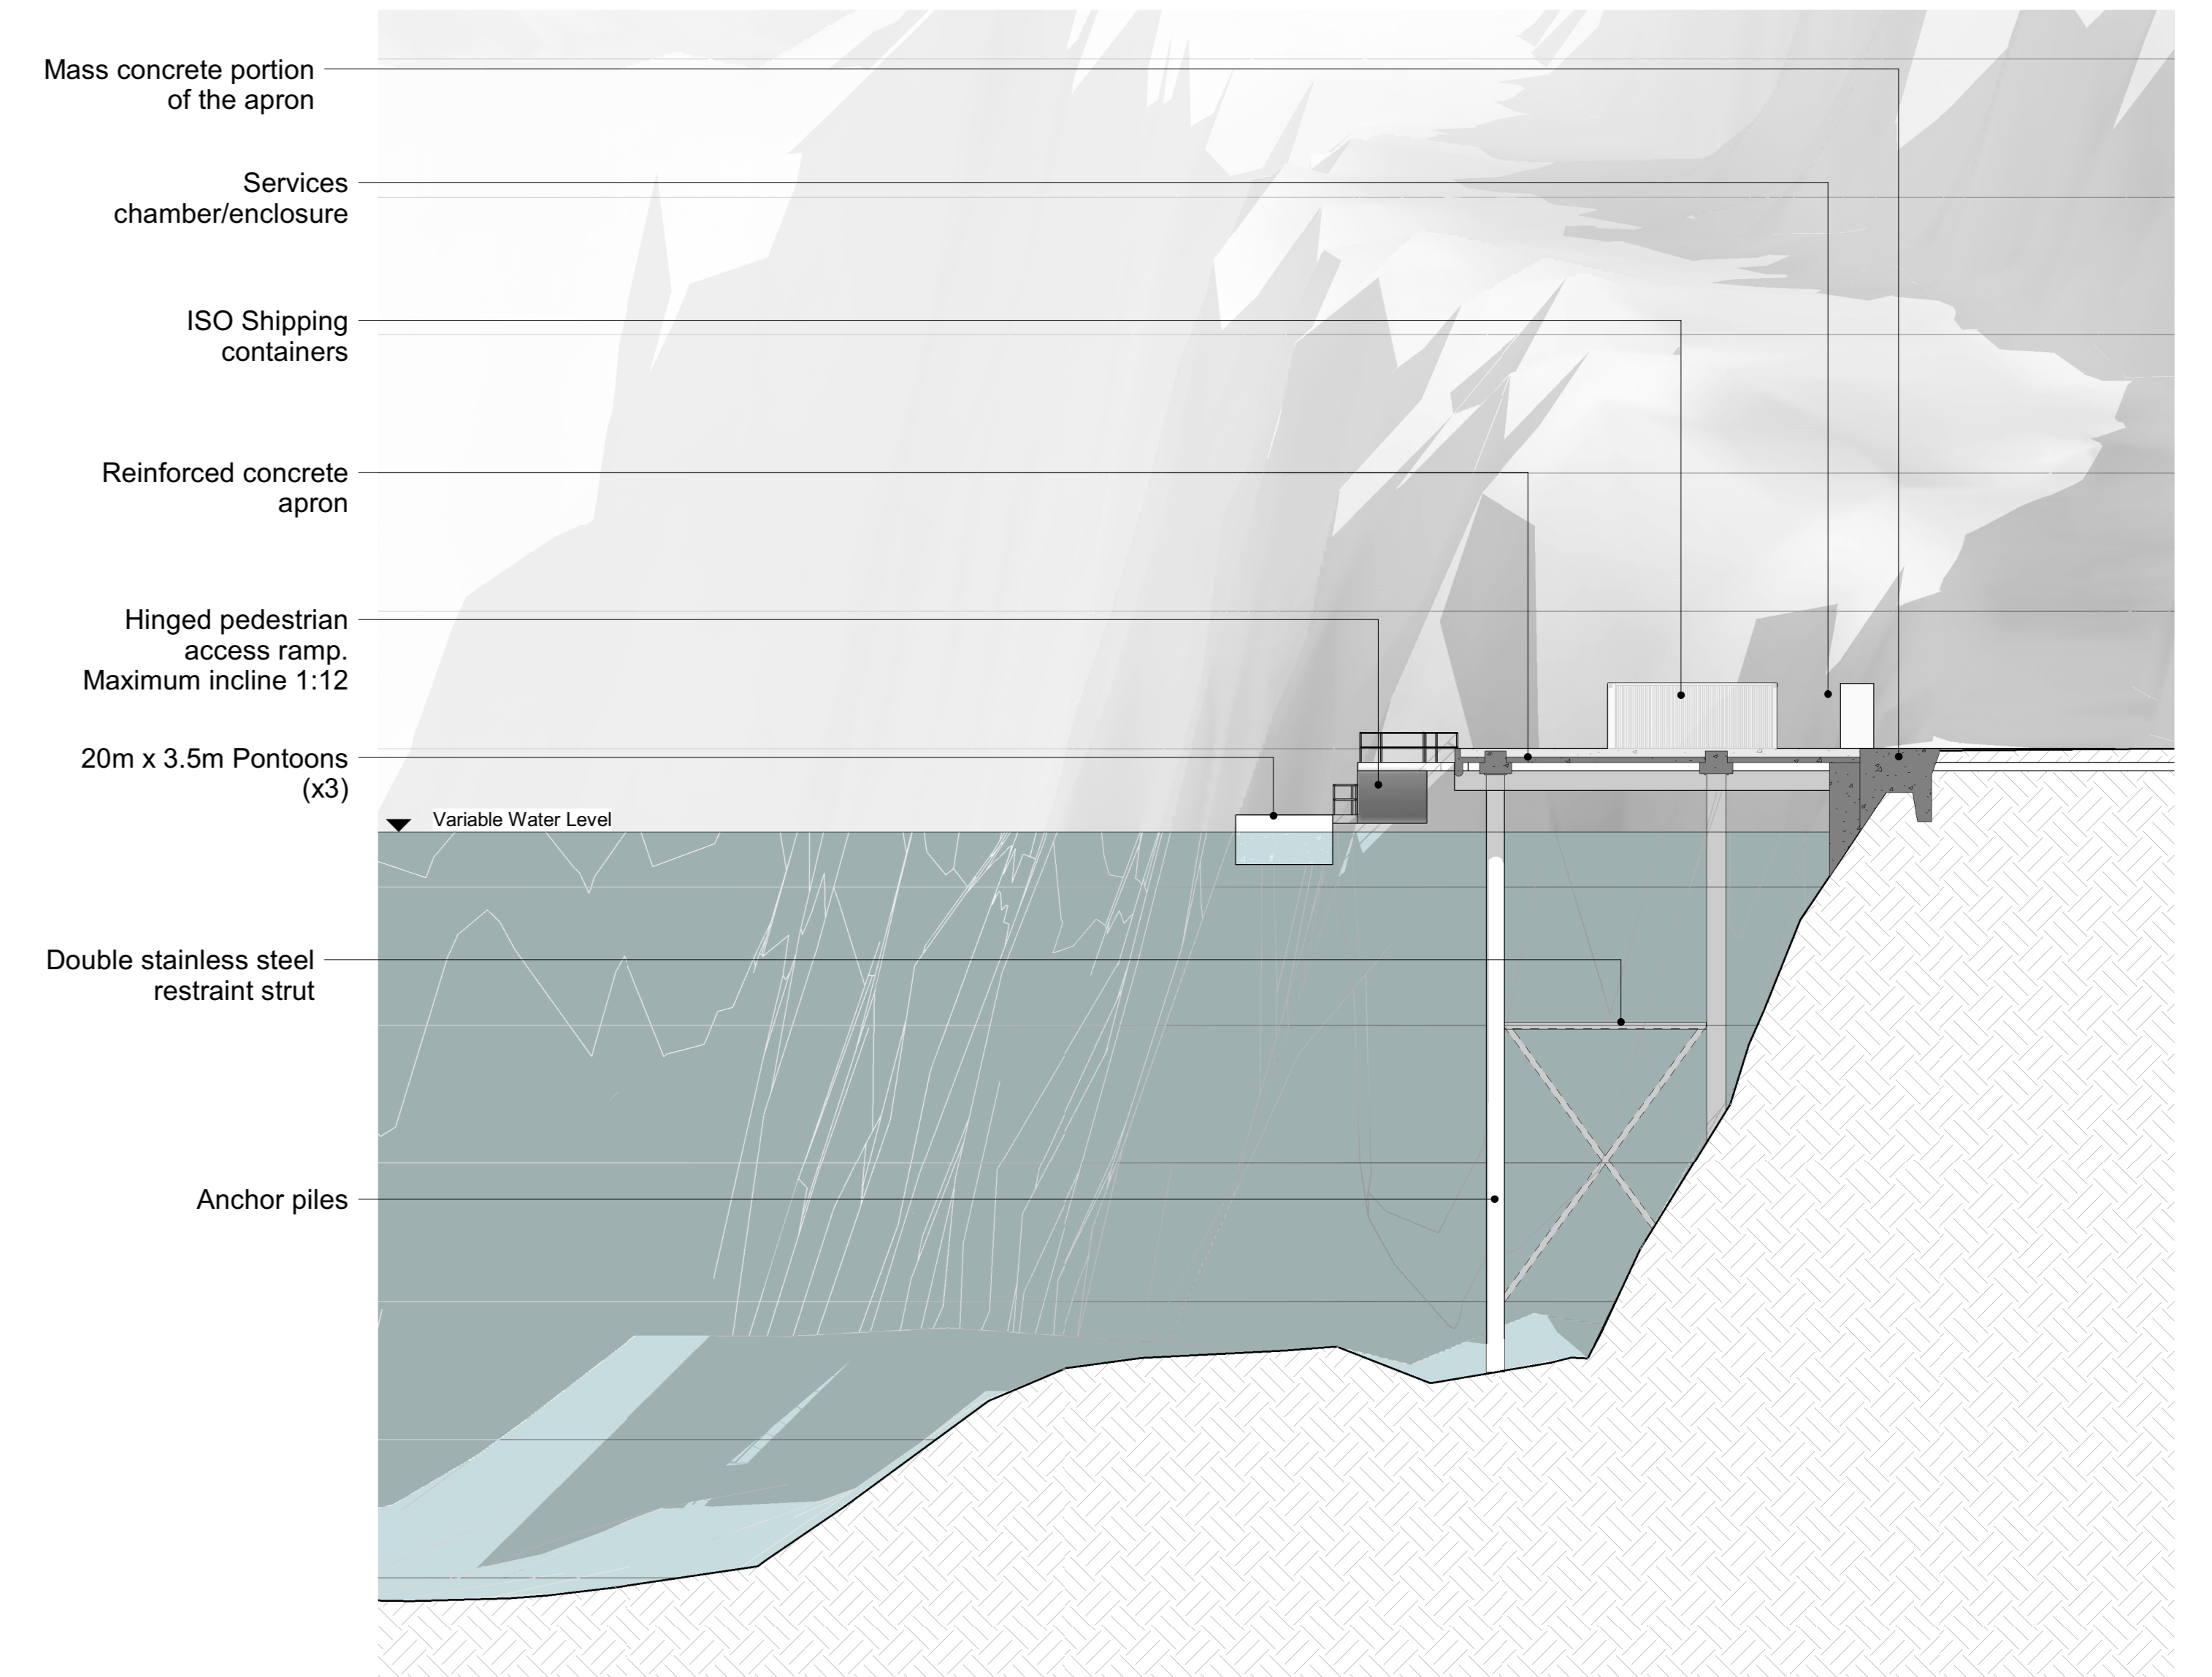

3 Section 2 - Apron & Jack Up Platform
1 : 200

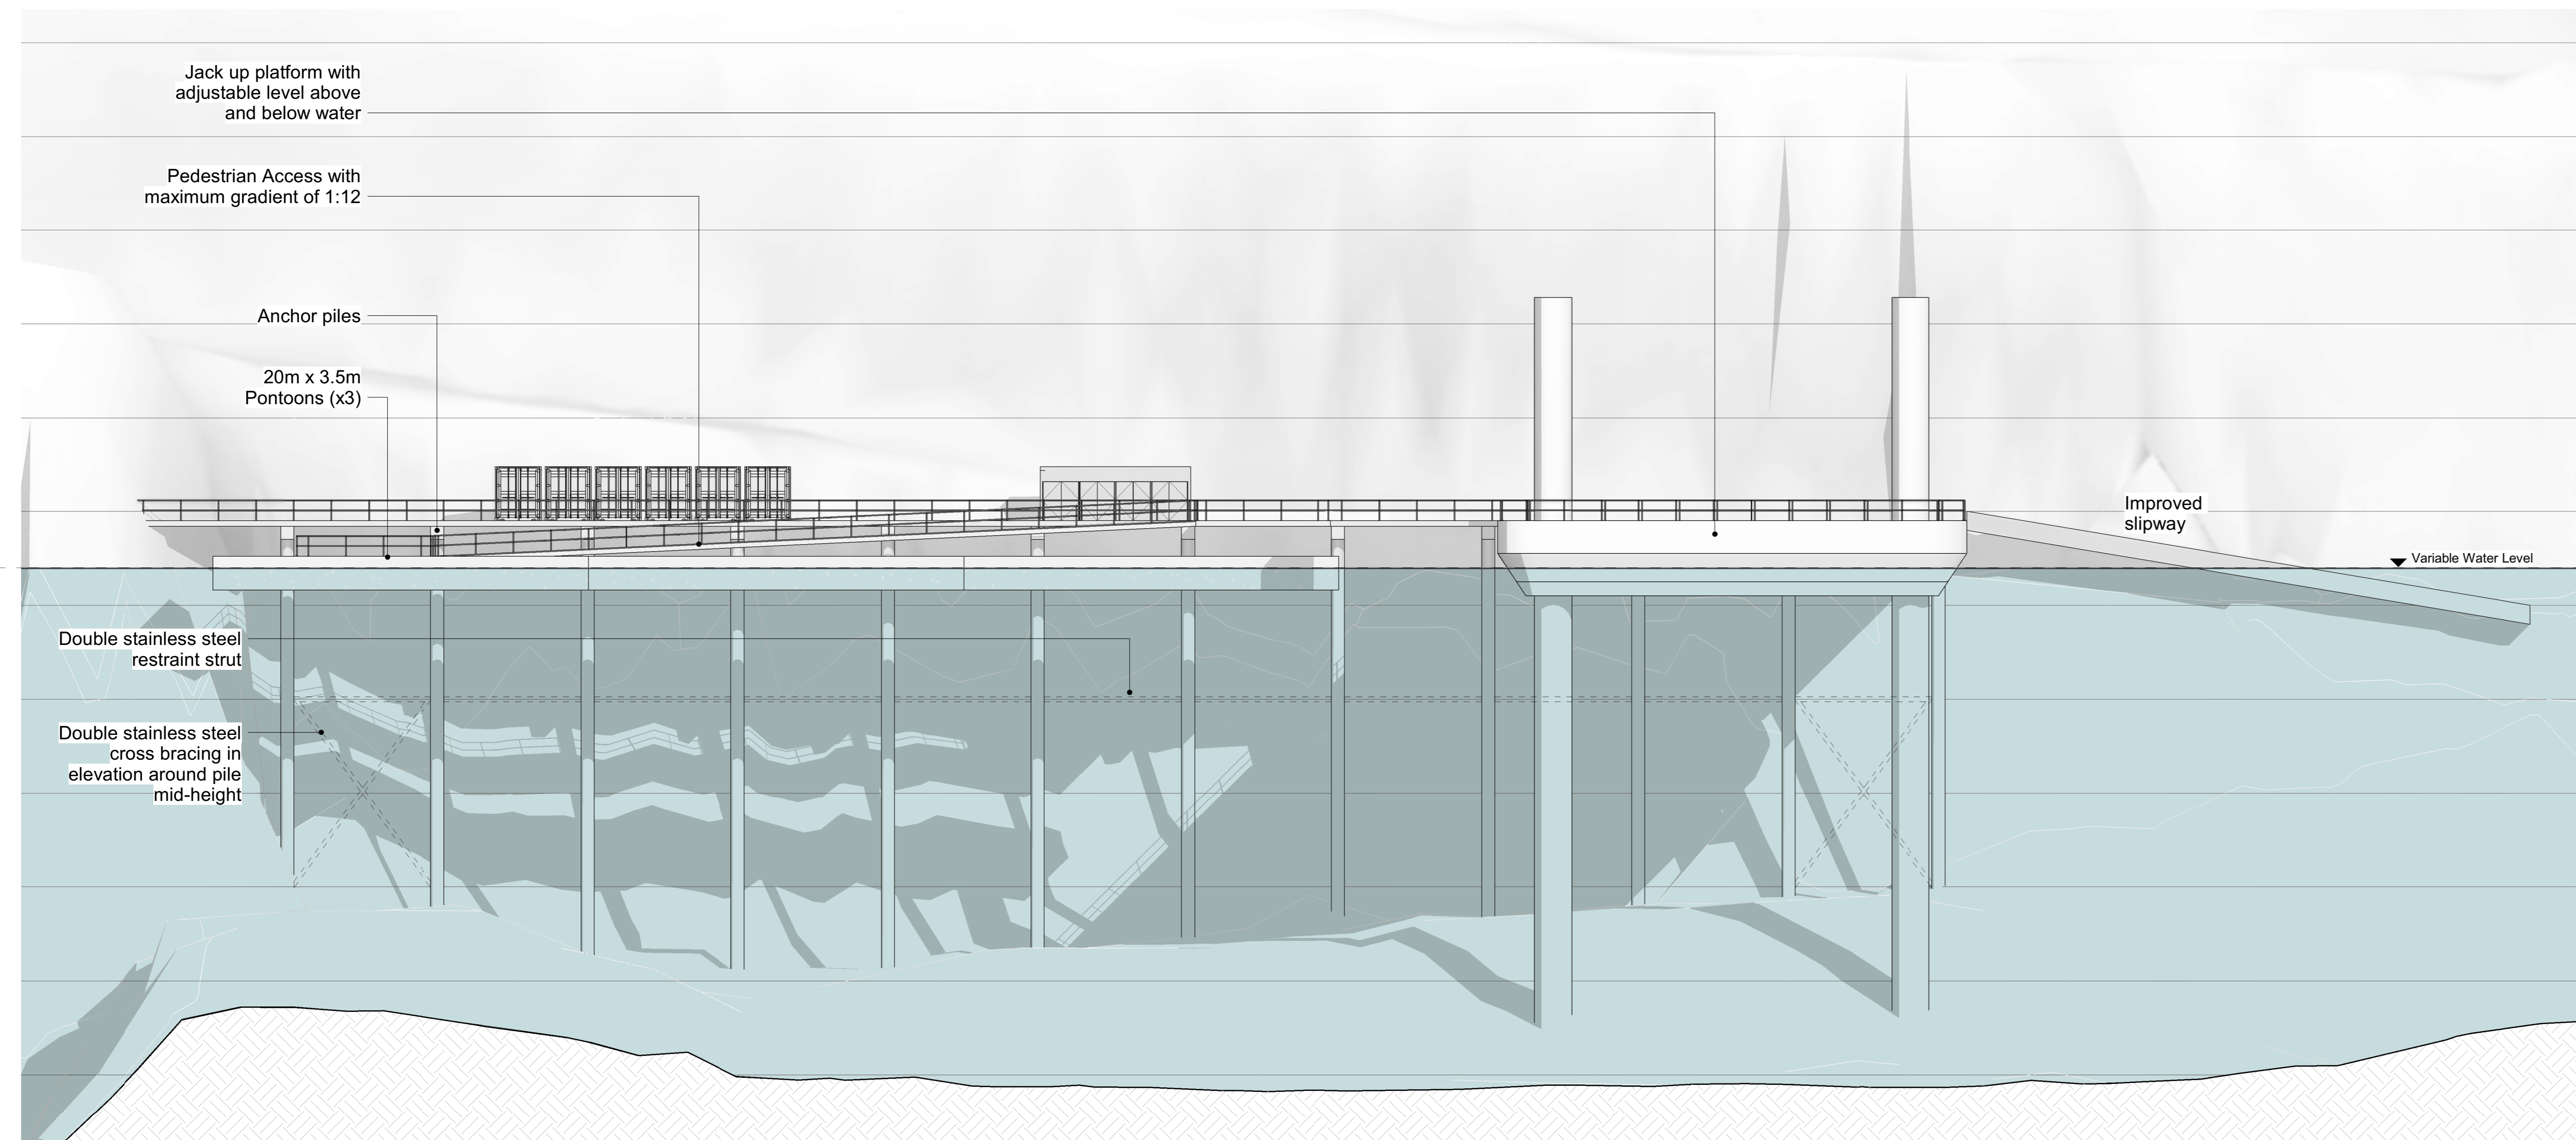

2 Section 1 - Apron & Jack Up Platform
1 : 200

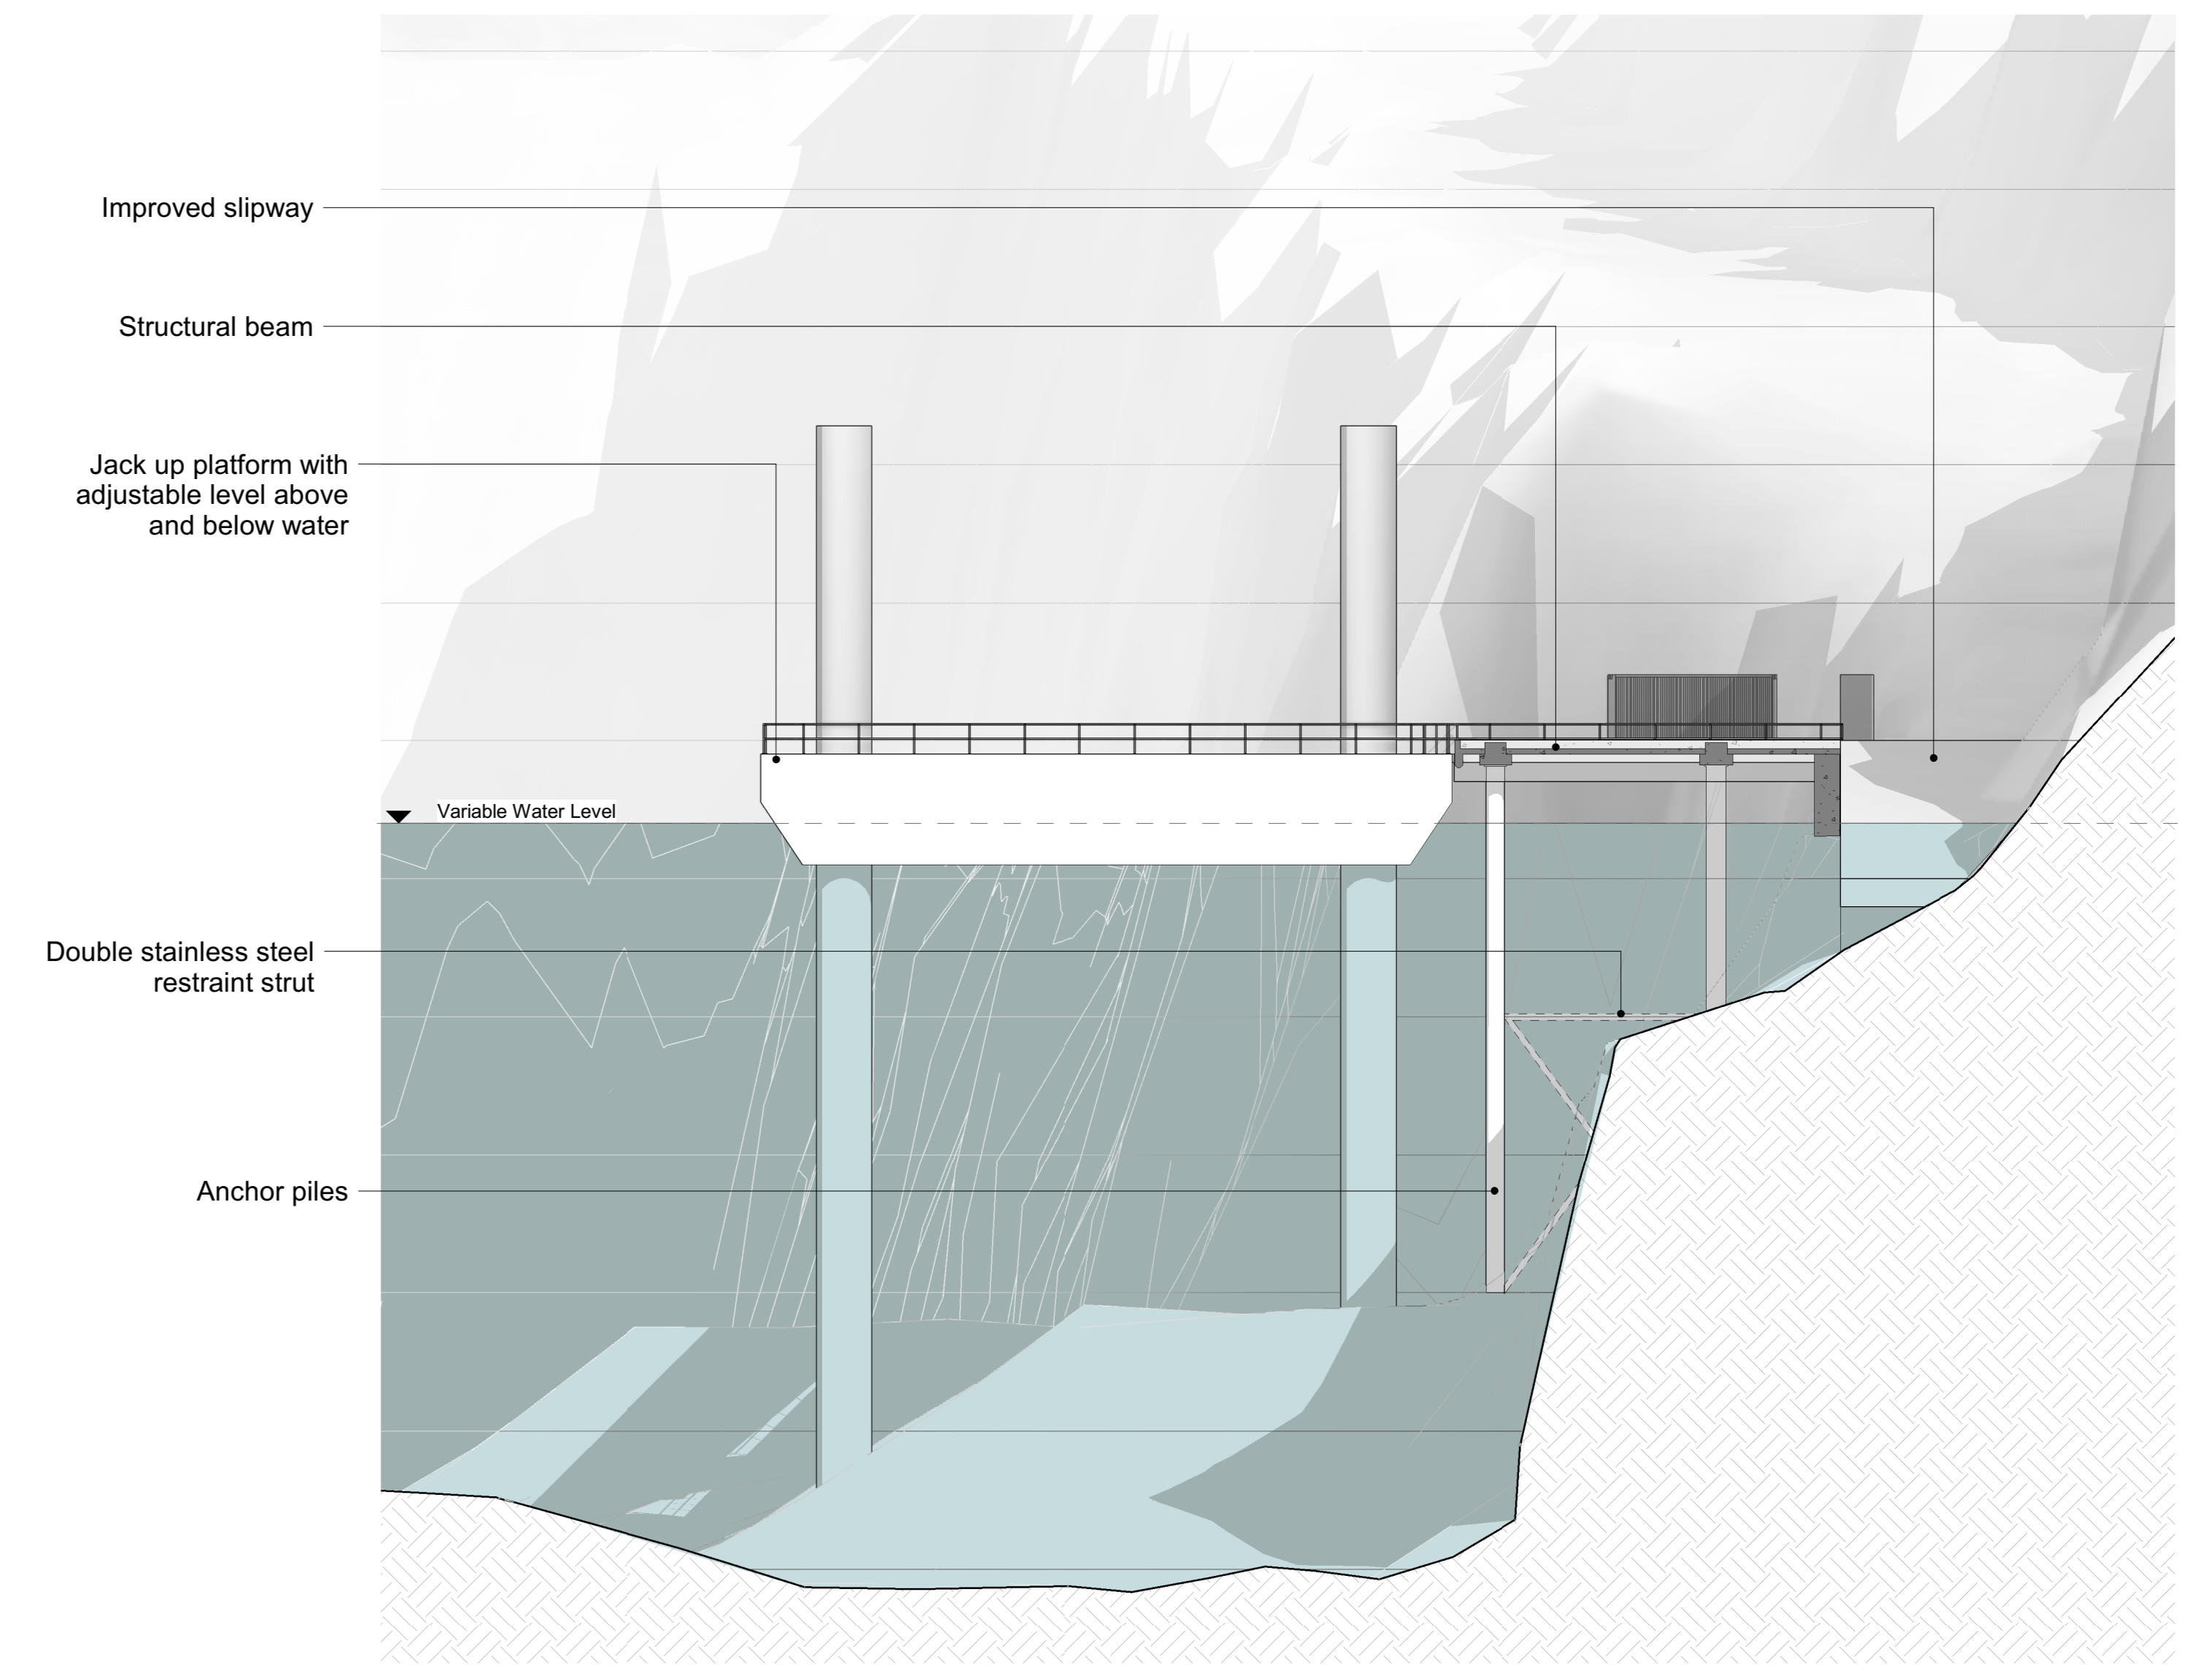

4 Section 3 - Apron & Jack Up Platform
1 : 200

Notes
 Disclaimer
 Copyright © 2022 Apt
 All rights reserved. No part of this document may be reproduced without permission of the owner.

Consultants
 Project Manager: Radcliffe
 Planning Consultant: Swifts
 Quantity Surveyors: G&T
 Structural Engineers: AKTII

Rev	Reason for Issue	Date	Drw Cht
00	Issued for Planning	14.04.2022	Apt



Apt

235 St John Street London EC1V 4NG www.aptlondon

Client: Dayhouse Holdings Ltd
 Project: Dayhouse Quarry
 Drawing Title: Apron - Proposed Sections
 Scale: 1 : 200 @ A0
 Project No: 21018 Drawing No: PL_P_210 Revision: 00