




Proposed Front Elevation

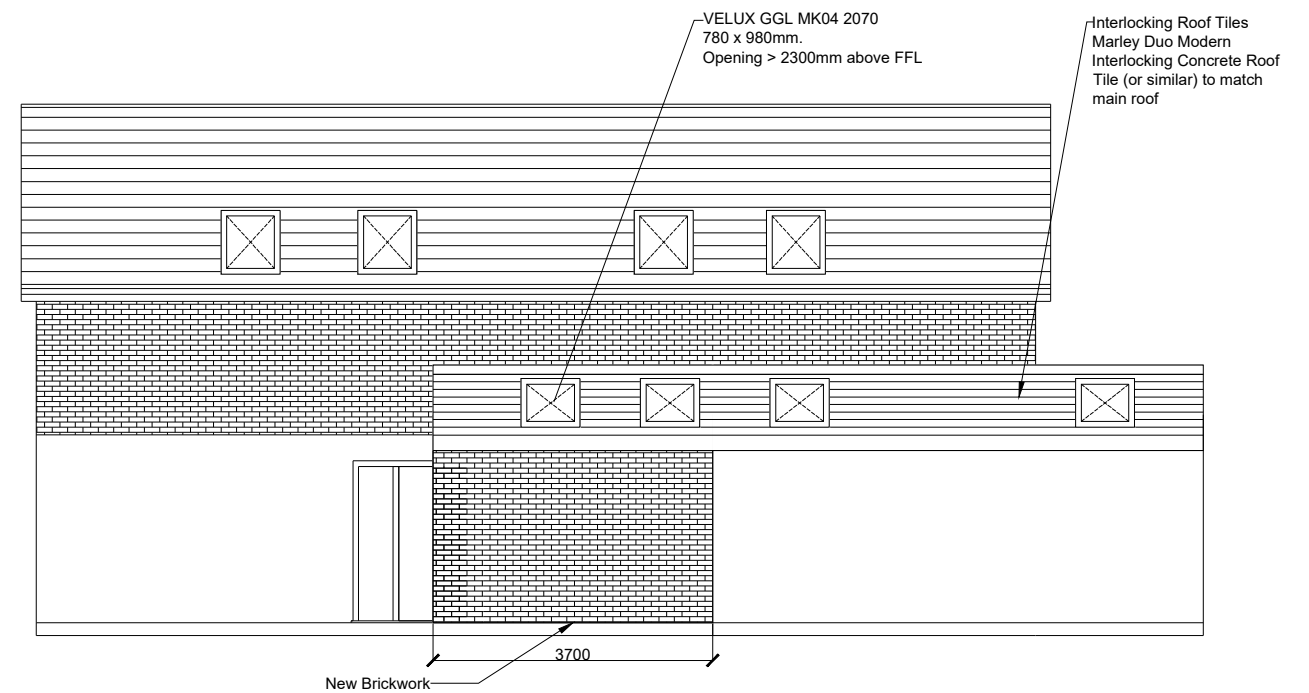

Proposed Side Elevation

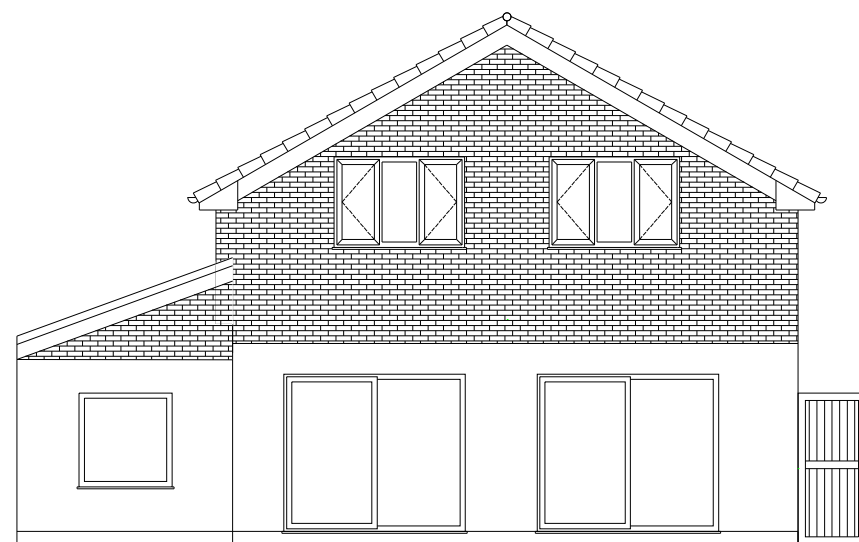

Proposed Rear Elevation

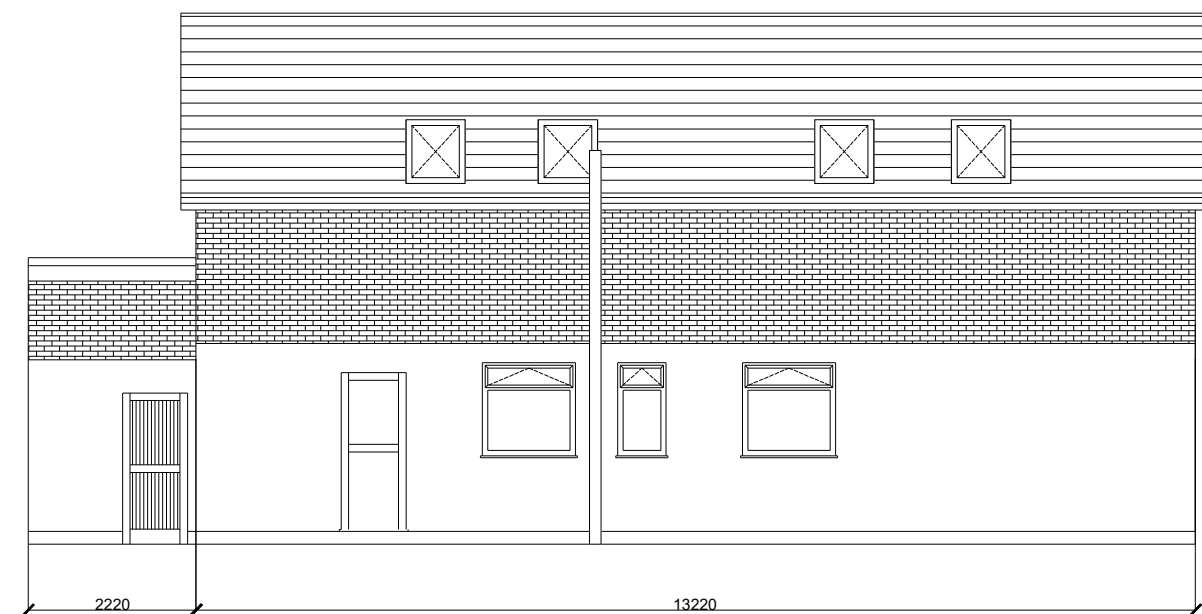

Proposed Side Elevation

DRAWING TITLE - Proposed Elevations (79 Trowell Road Wollaton NG82EJ)

DRW No - 11-20-0004B-V6.1

SCALE - 1:100 @ A3

DRAWN BY - SB

DATE - 28/04/2022

STATUS - Planning

Scott Brooks. CEng. BEng. scott.brooks@hotmail.co.uk.

NOTES: Do Not Scale. All dimensions in mm, unless otherwise stated. To be read in conjunction with supporting drawings and calculations.