


Existing GF Plan

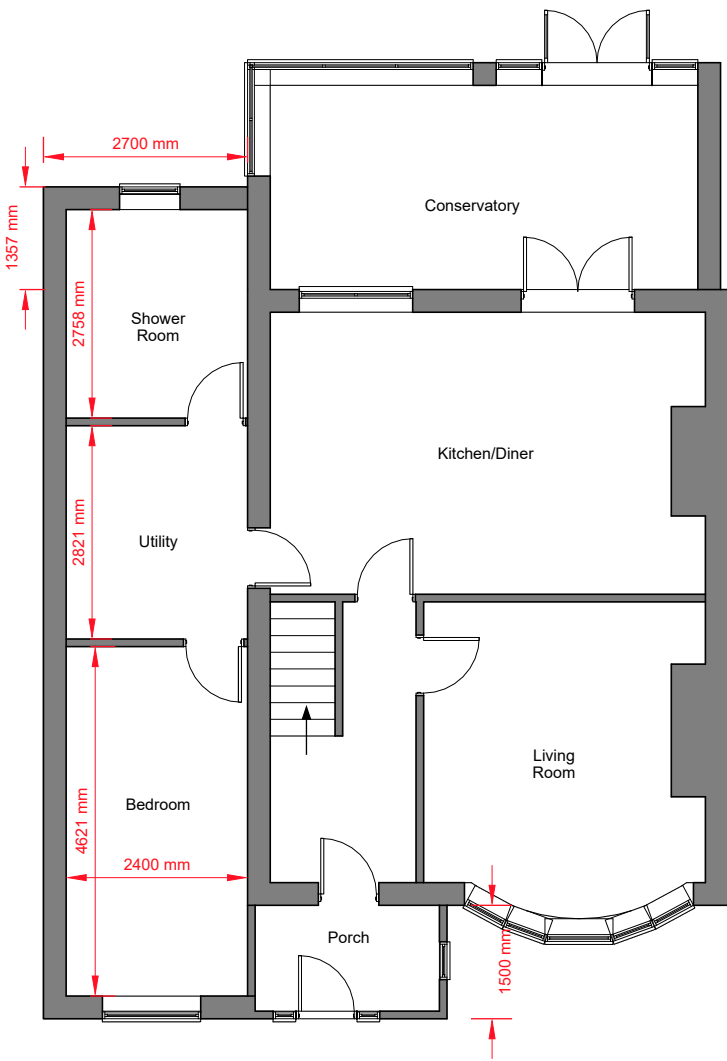

Proposed GF Plan

DRAWING NOTES
Whilst every care has been taken to ensure accuracy, no responsibility will be accepted by AJA Architectural Services for any errors contained in this drawing and it should not be relied upon for the ordering of any materials.
All dimensions are to be checked on site prior to setting out or fabrication of any materials by the appointed contractor/builder.
All drawings are to be read in conjunction with all relevant standards.