

Ring O' Bells  
 18 St Mary's Road  
 Meare  
 BA6 9SP  
 survey plan & elevations

**material specification:**

**main house:**

**roof:** clay double-roman tiles

**walls:** blue-lias stone and rendered (painted) with hamstone details  
 rear and east elevation: stone and rendered (painted)

**windows/doors:**

front: stone-mullioned/timber




rear: timber or metal frame (painted)

**bowling alley:**


**roof:** corrugated sheet

**walls:** concrete block rendered (painted)

**windows/doors:** steel-frame white-painted timber doors

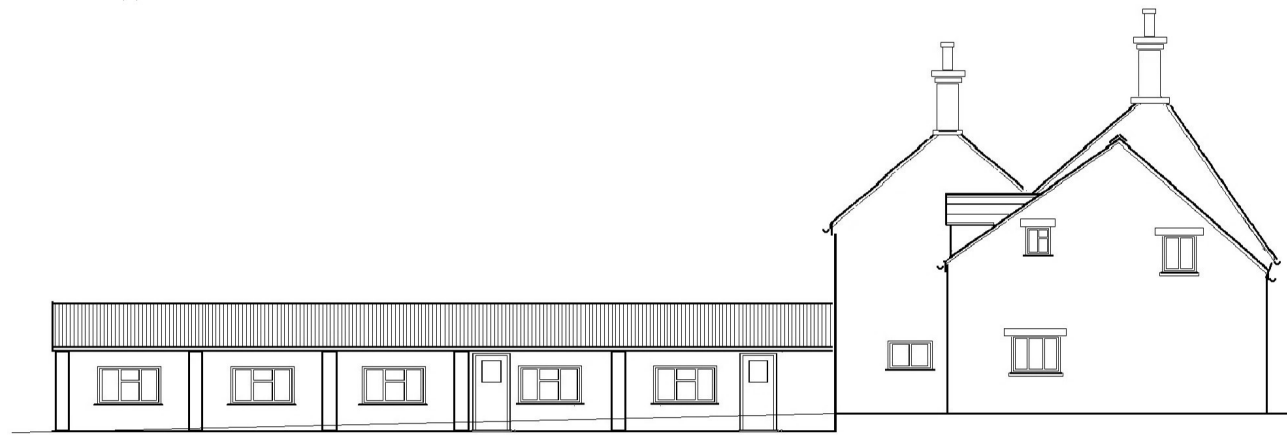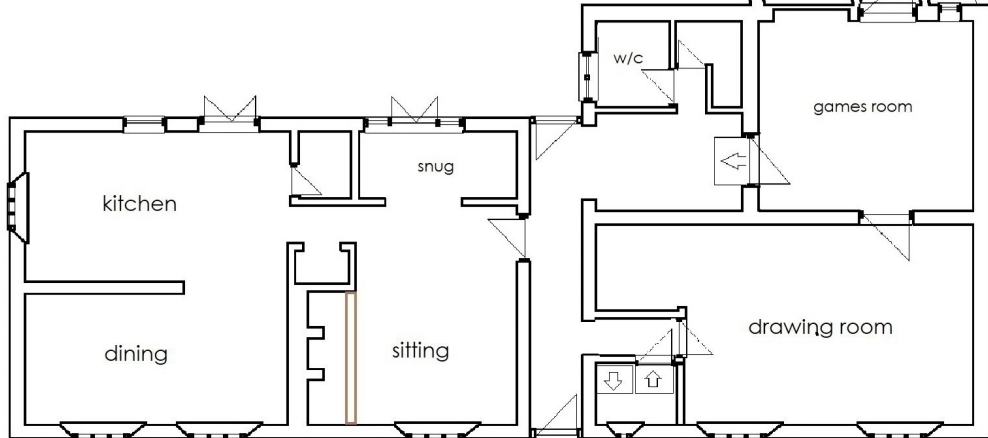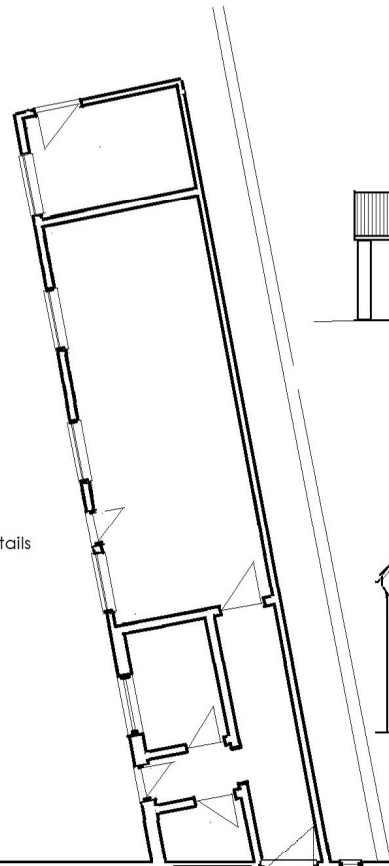

**west elevation**

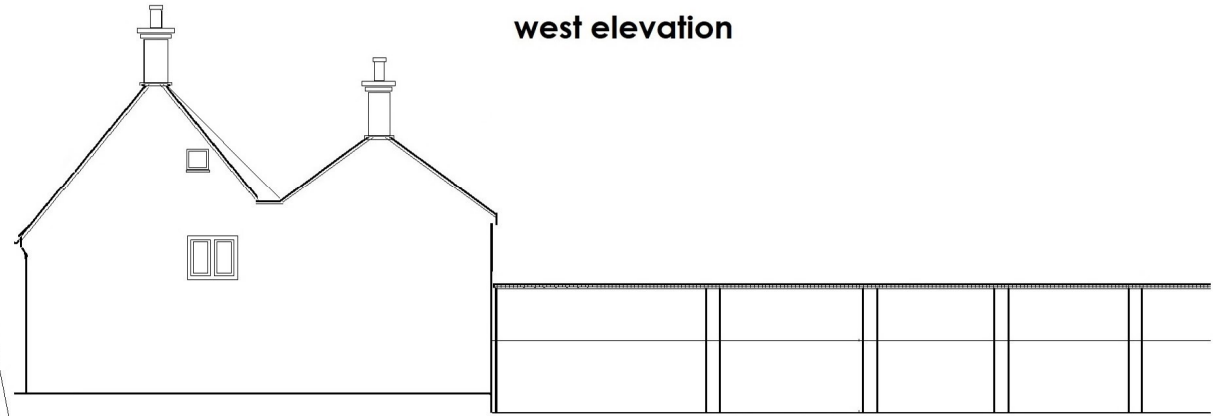

**east elevation**  
 (incomplete)



**north elevation**

1: 200 scale bar

