



Ring O' Bells
18 St Mary's Road
Meare
BA6 9SP

elevations

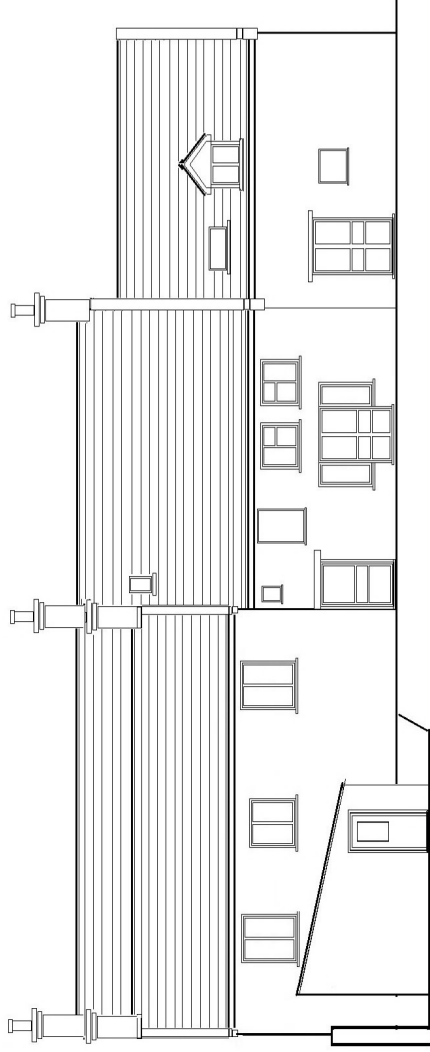

north elevation

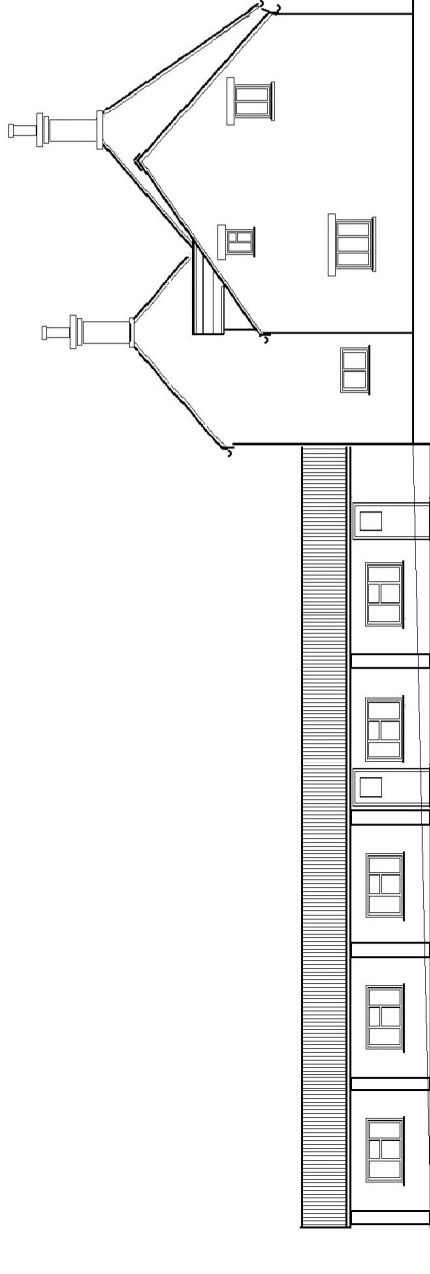

west elevation

material specification:

main house:

roof: clay double-roman tiles

walls: blue-las stone and rendered (painted) with hamstone details rear and east elevation; stone and rendered (painted)

windows/doors:

front: stone-mullioned/timber


rear: timber or metal frame (painted)

bowling alley:

roof: corrugated sheet

walls: concrete block rendered (painted)

windows/doors: steel-frame white-painted timber doors

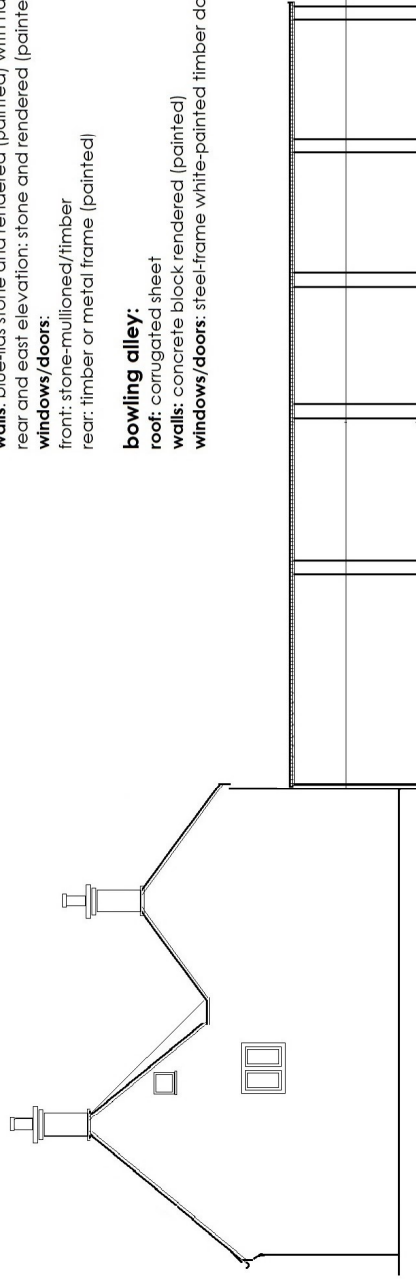

east elevation

1: 200 scale bar

