


west elevation

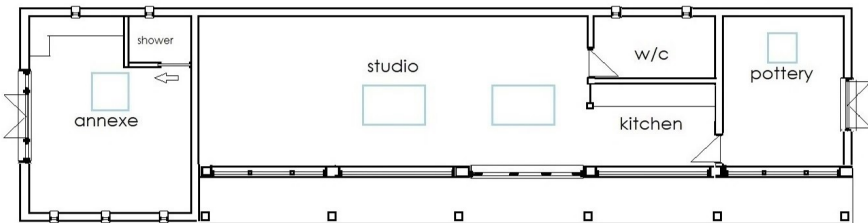


floor plan

Ring O' Bells 18 St Marys Road Meare BA6 9SP proposed alterations

specification:


walls: green oak verticals/glazing or timber-cladding or blue lias
roof structure: cut-roof/purlins for annexe, tied truss for studio, standard truss for services
roofing materials: seamed metal
doors/windows: anodised metal
verandah: green oak

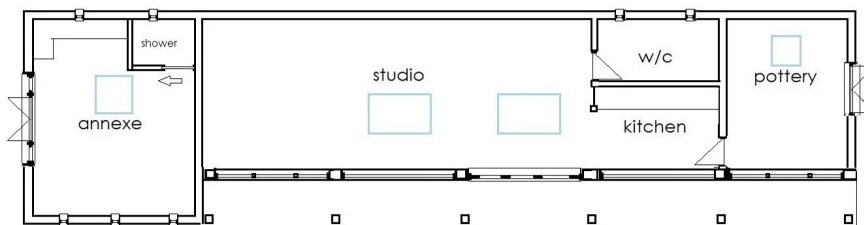

relationship to main building
(E/W orientation)

courtyard

well

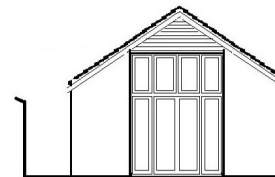

north elevation



south elevation



north elevation (picture window)



north elevation (without building)

1: 200 scale bar

