


Outdoor Climb  
2017 Revision

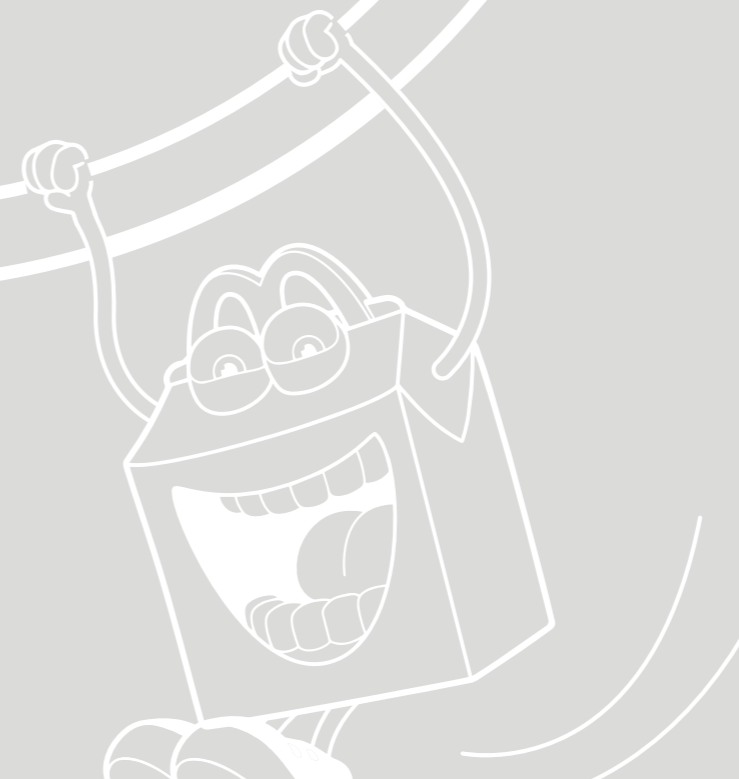

**E09-004**  
**Outdoor Climb 3x3**



**play  
land**



4 VIEWS

# OUTDOOR CLIMB 3X3

E09-004

AGE  
3 - 10

CAPACITY  
24


FOOTPRINT  
20.16M<sup>2</sup>

French model of Logo sign



D  
3.8M

C  
3.8M

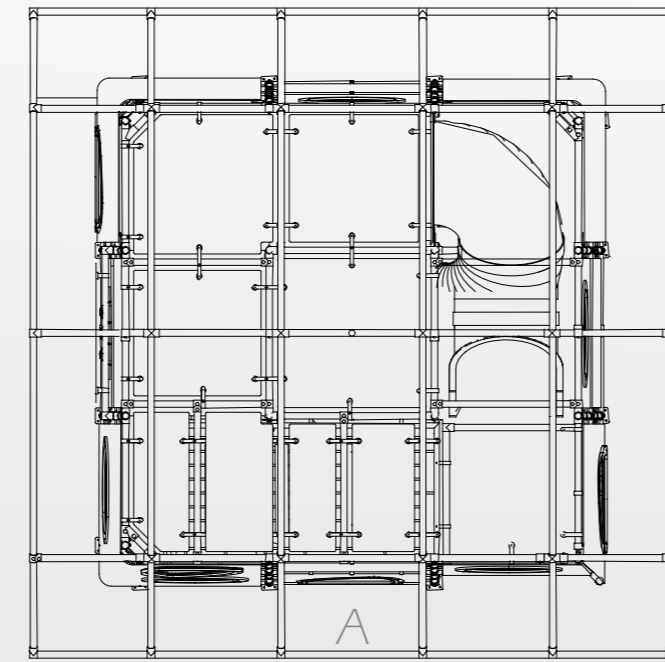

B


H - 4.45m



A



B

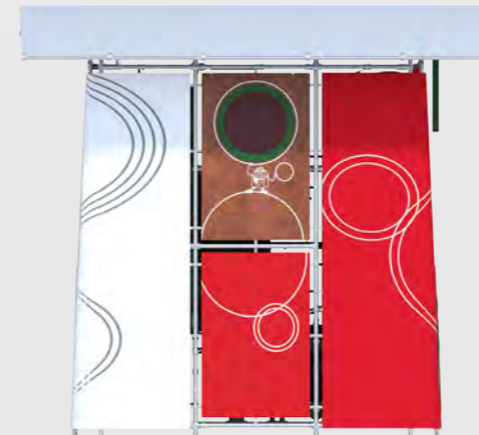

C



D

## CONTACT





RUE DU TERIS, 2 - BE - 4100 SERAING - BELGIUM  
UL. PRZEMYSŁOWA 2 - KOSTRZYN NAD ODRĄ - POLAND

**BELGIUM:**  
TEL. : +32 (0) 4 384 05 60  
FAX : +32 (0) 4 384 05 99

**POLAND:**  
TEL. : +48 957 337 470  
FAX : +48 957 337 471

info@kompan-commercialssystem.com  
http://www.kompan-commercialssystem.com




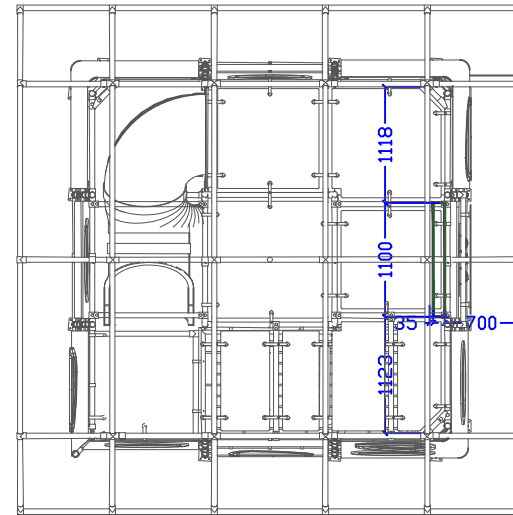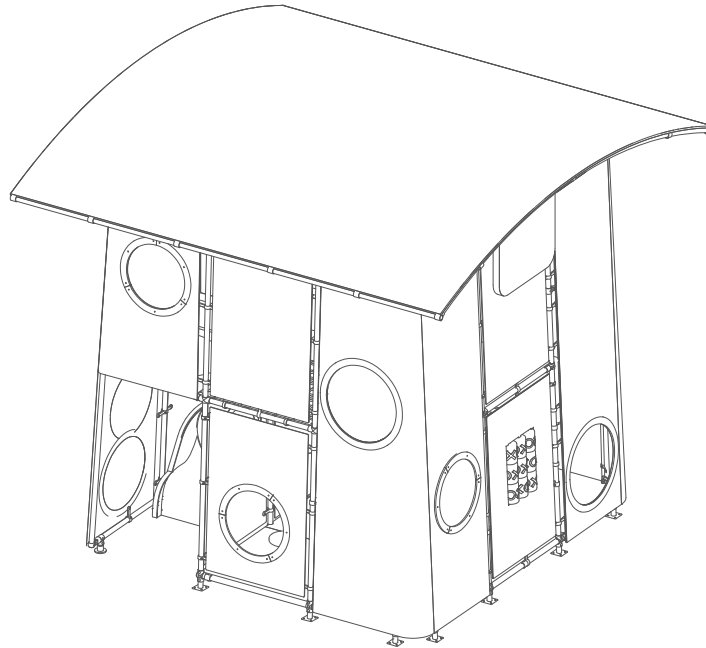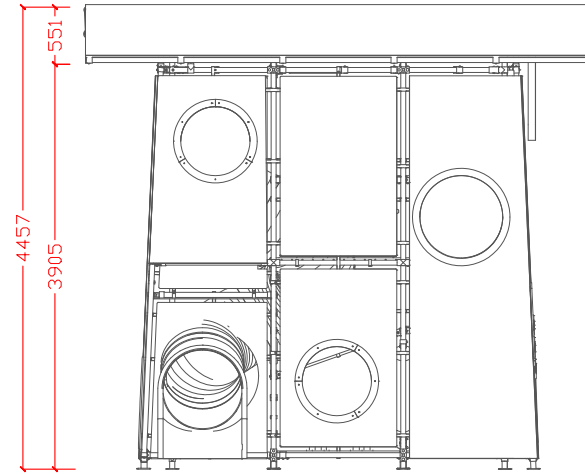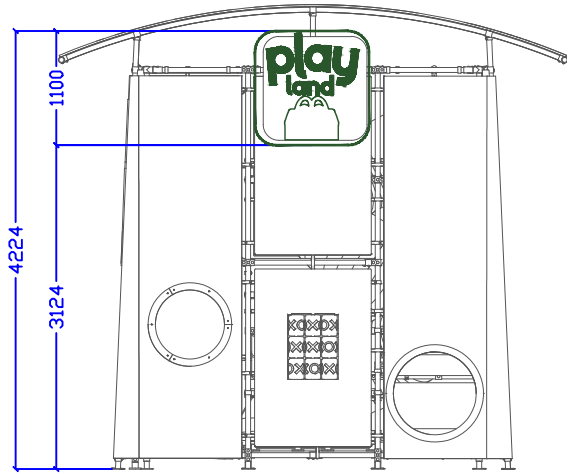

Play Of The Future

Logo location


E09-004-V01-M

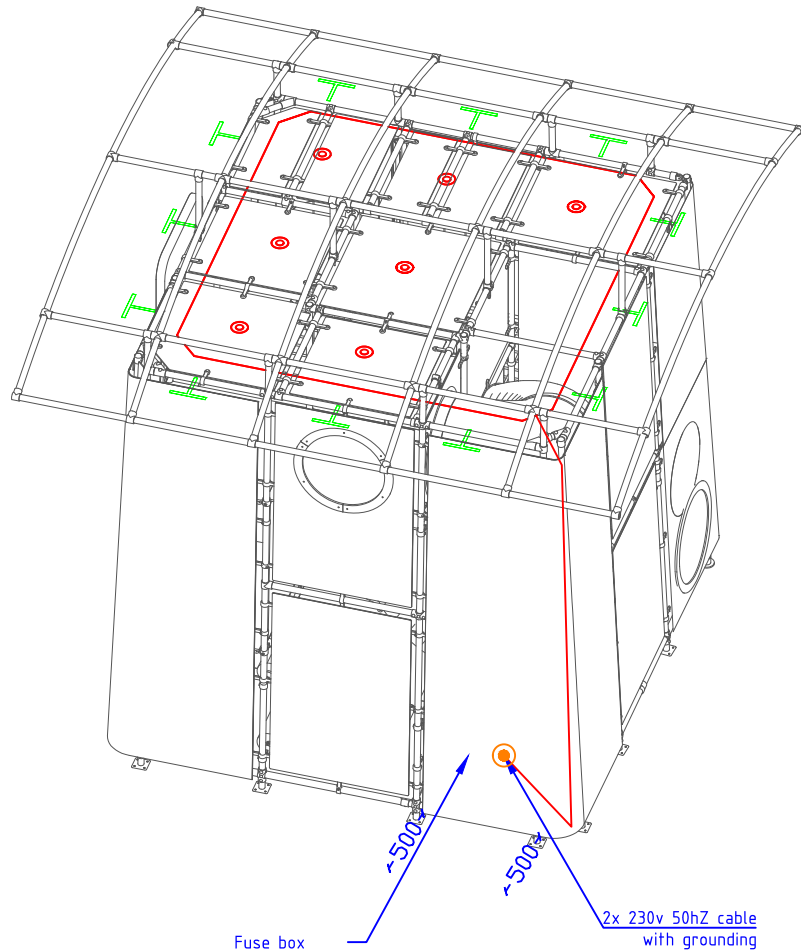






Fuse box  
for Logo and  
int./ext. lights  
inside the cell

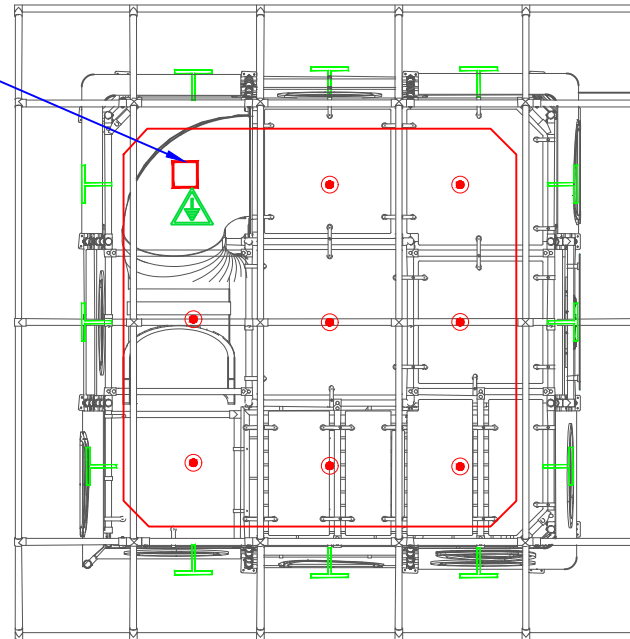2x 230v 50hZ cable  
with grounding

Fuse box  
for LED



-  INTERNAL light points
-  EXTERNAL light points
-  Fuse box for LED (to install by KOMPAN with cable distribution into the metal construction)
-  2x 230 V 50 HZ ~ power cable position from the ground to prepare by the client with 1-2 m of the reserve (the cable has to be plugged with fuse box by a qualified electrician during installation)
-  To avoid static electricity please provide a grounding cables for the box and for grounding the metal construction of the game



McDonald's

Lights location - EXT/INT

E09-004-V01-M