

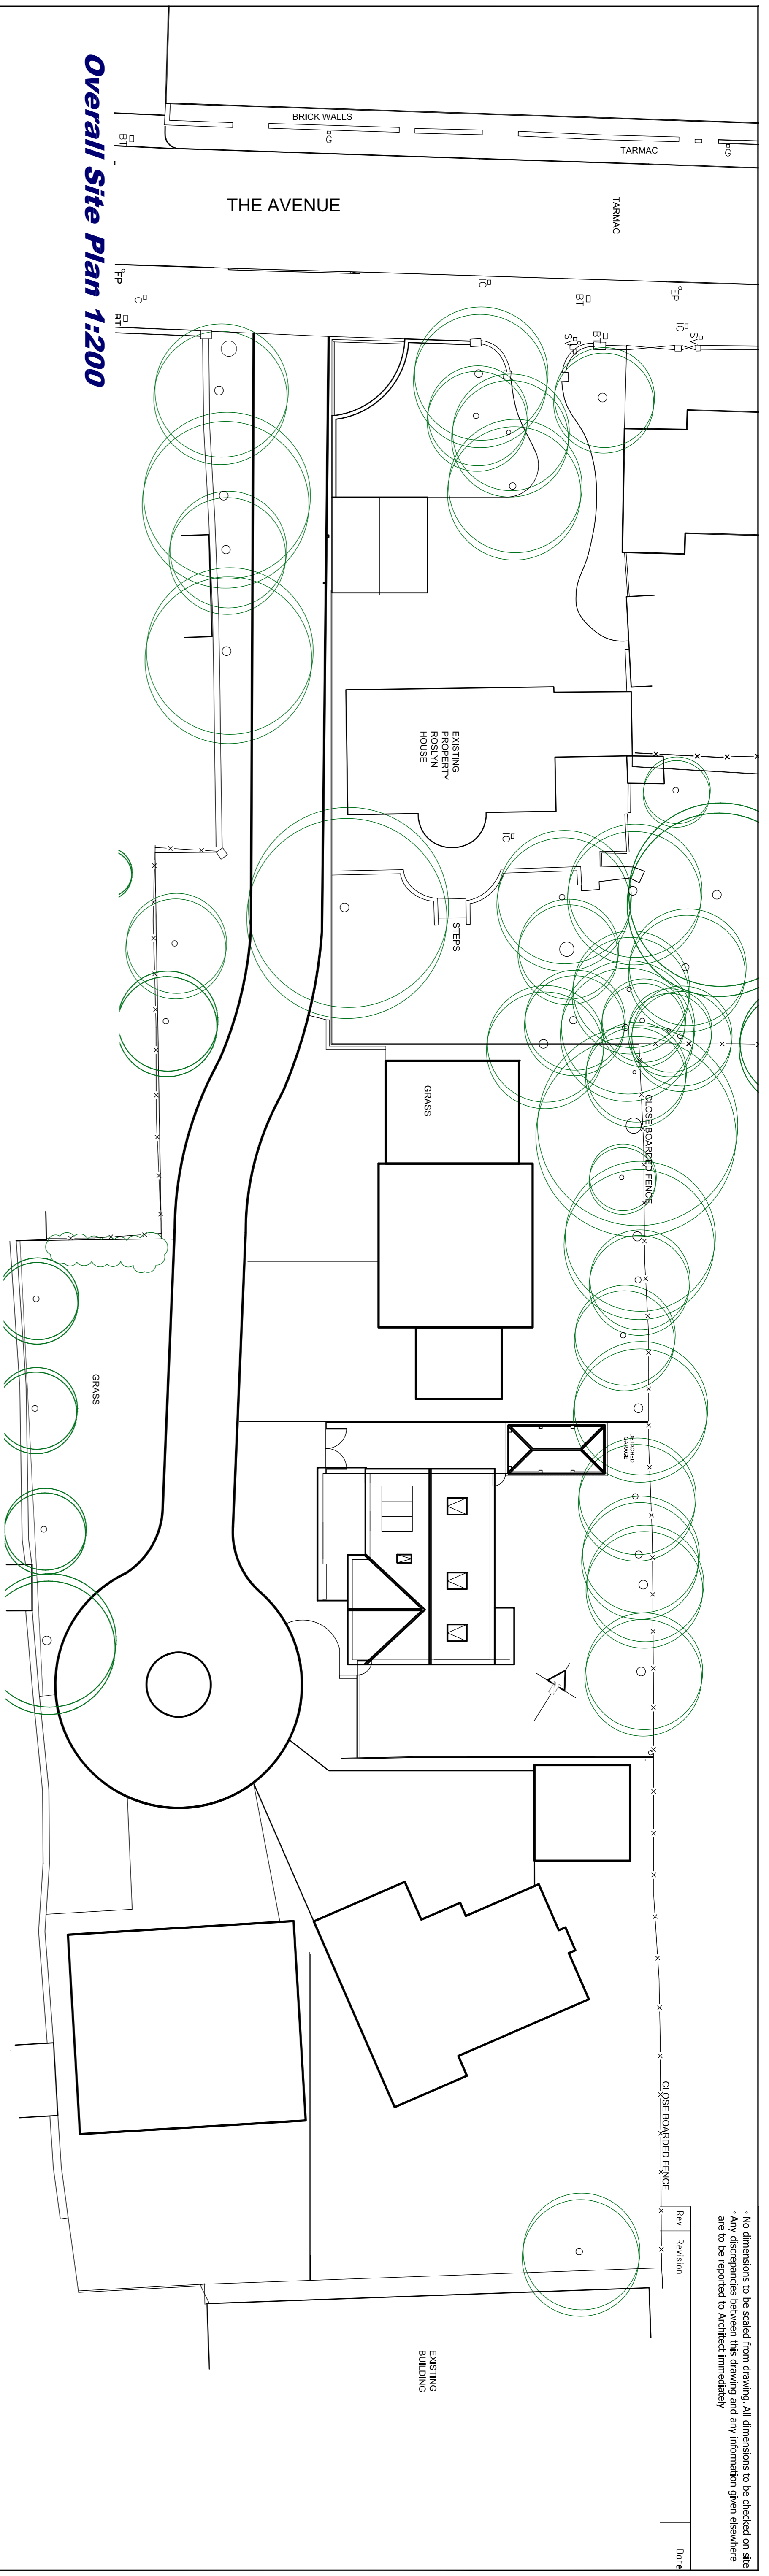
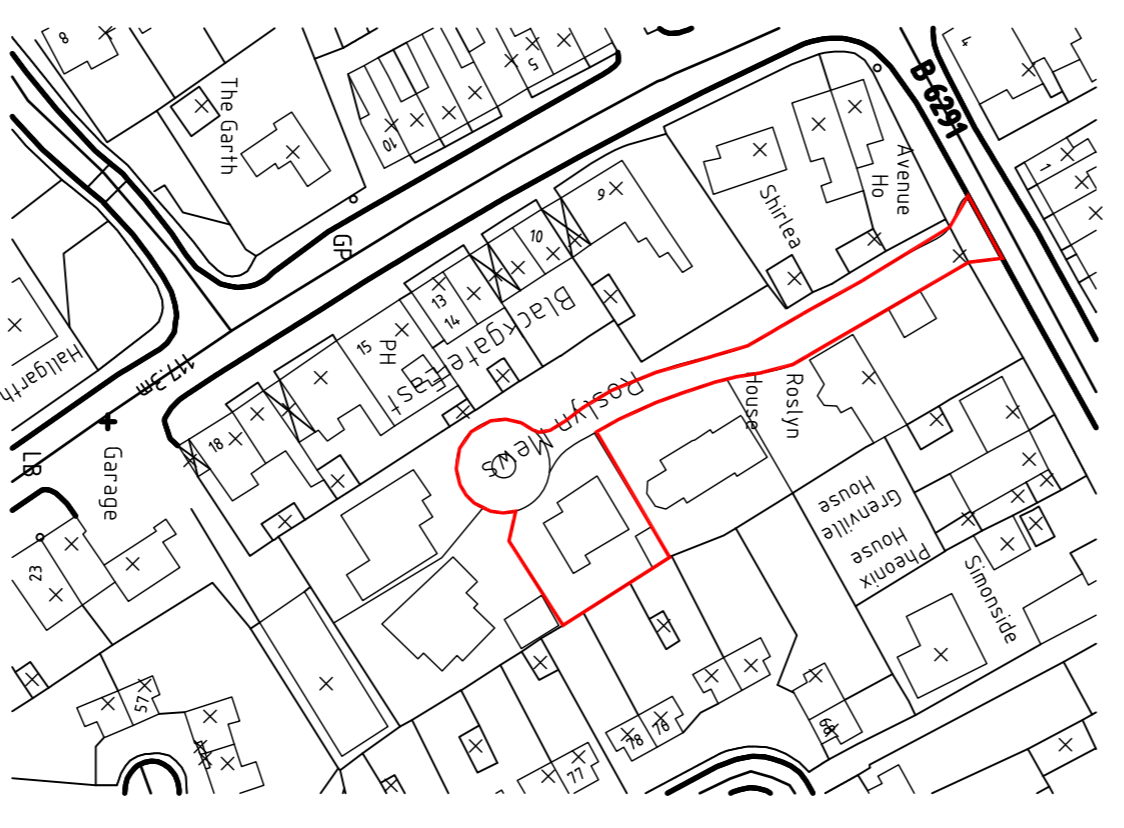


No dimensions to be scaled from drawing. All dimensions to be checked on site.
 Any discrepancies between this drawing and any information given elsewhere are to be reported to Architect immediately.

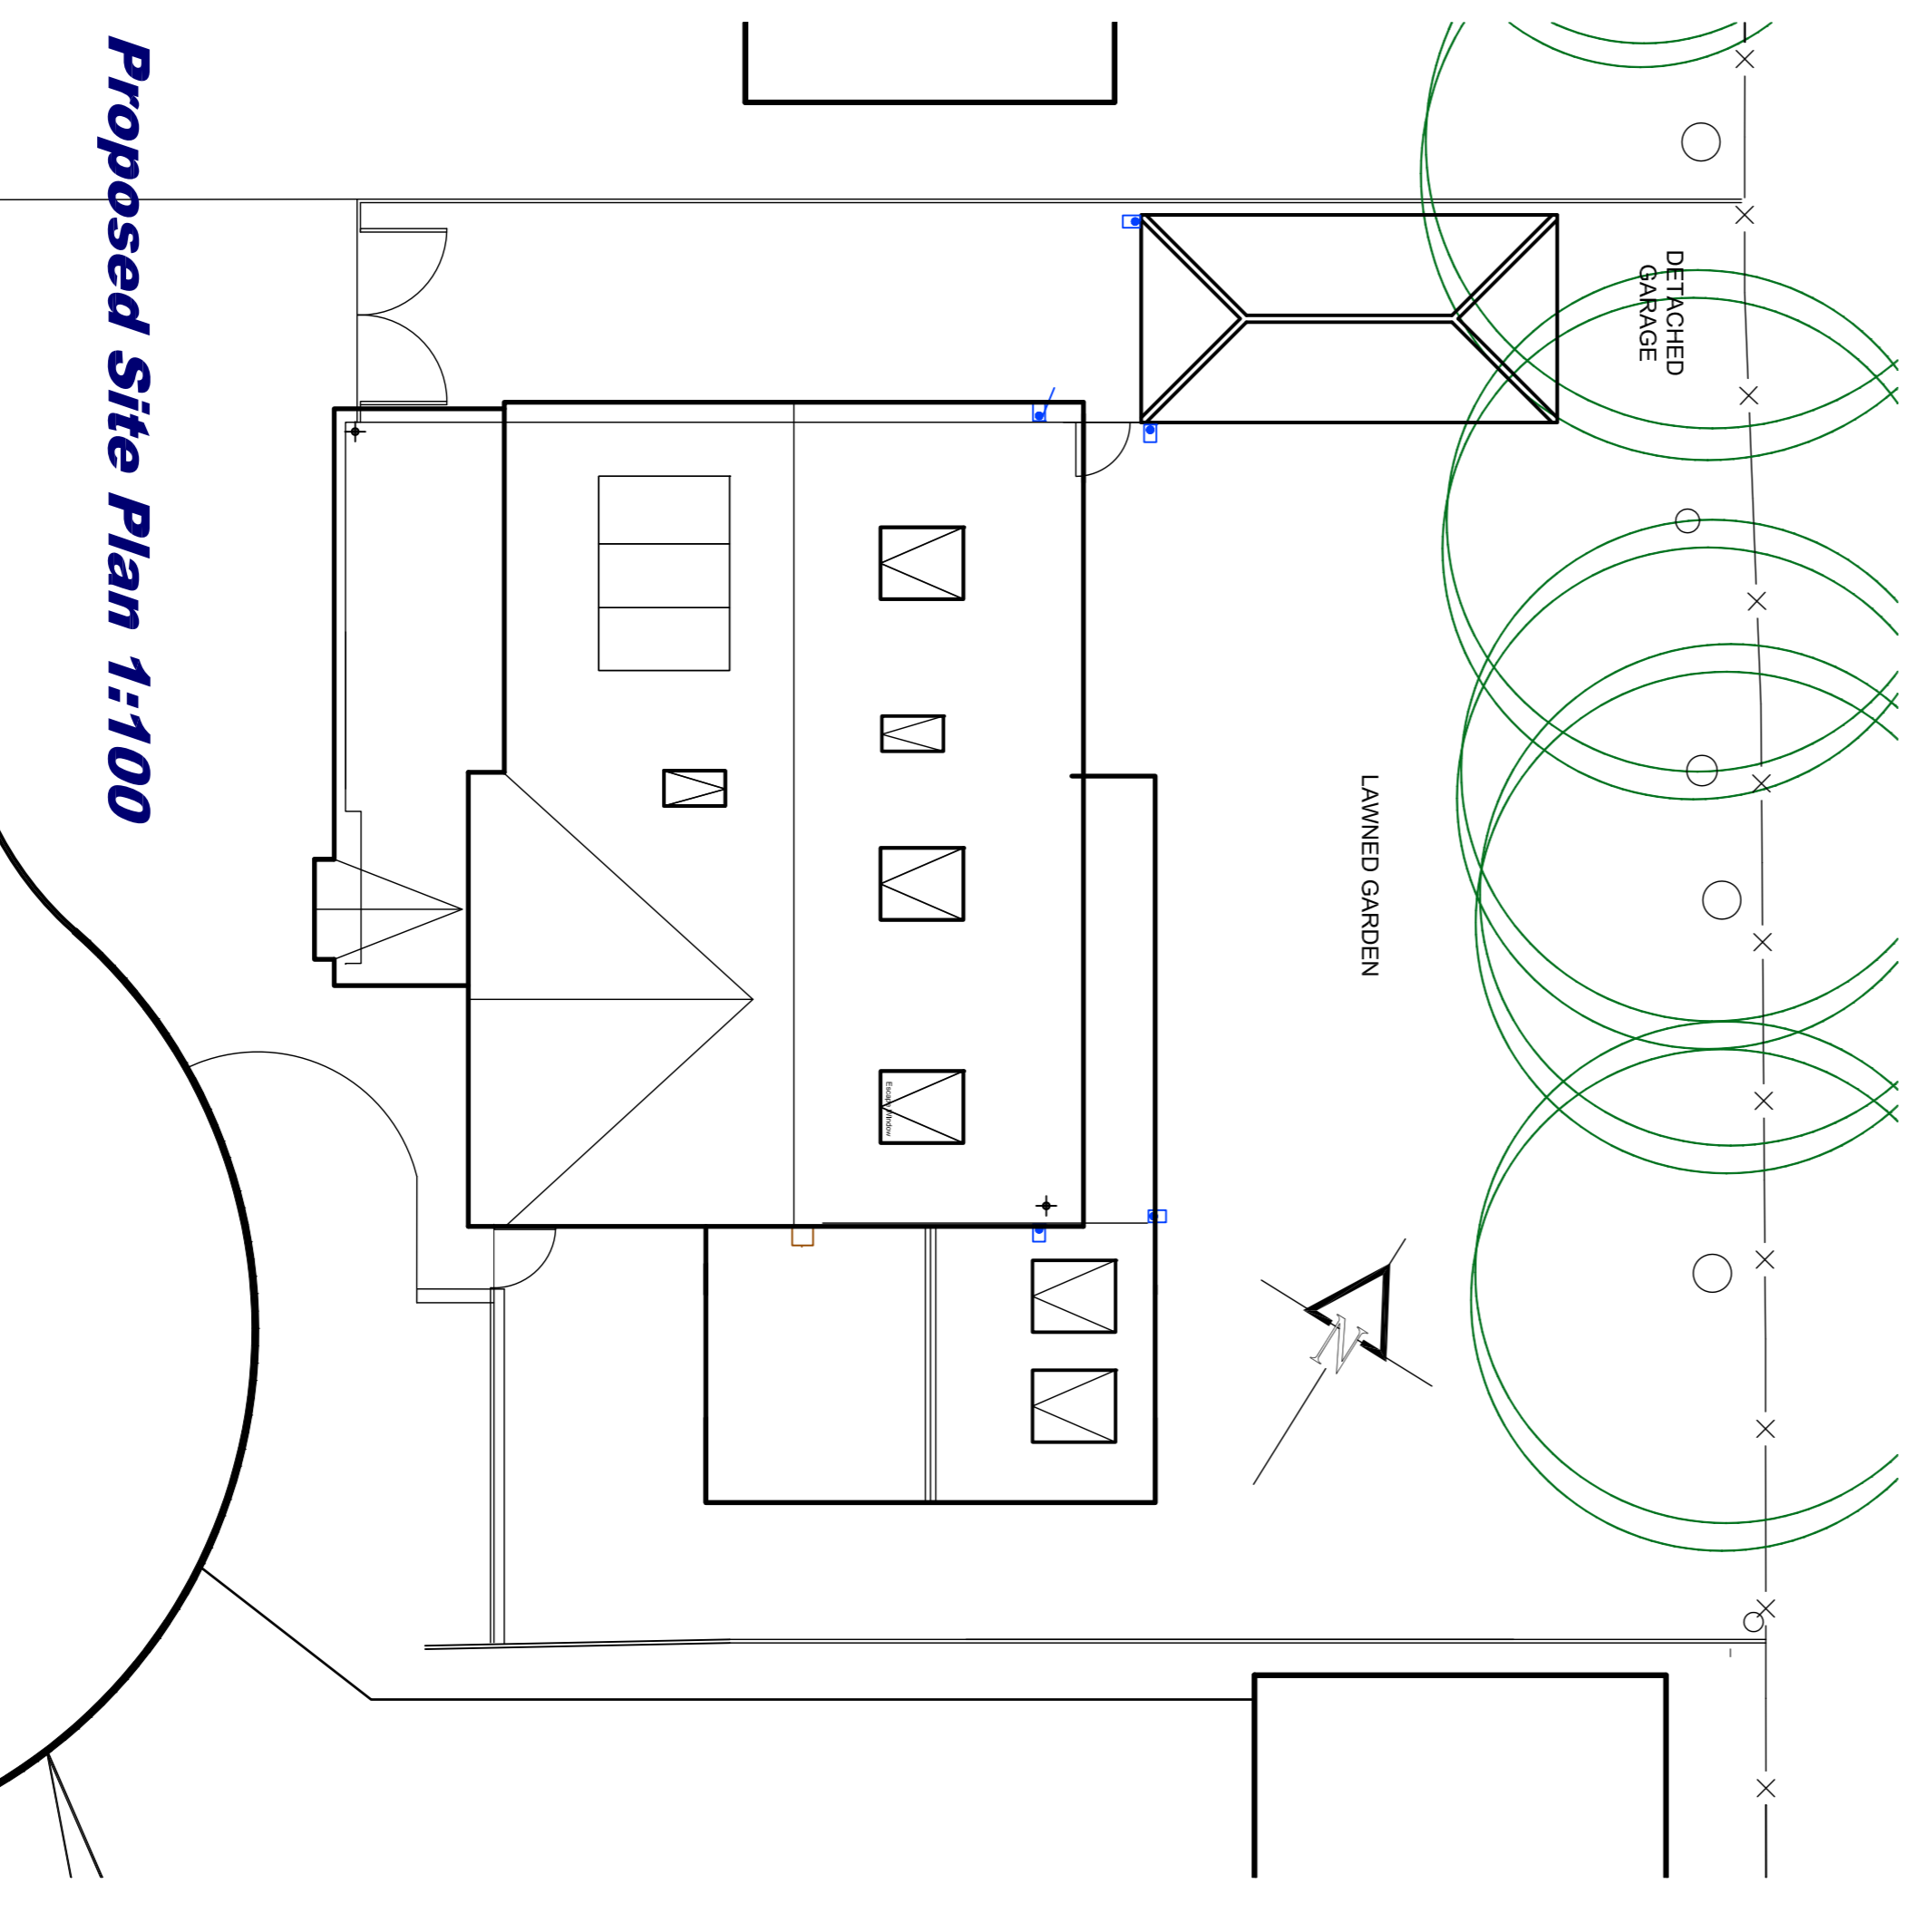

Rev	Revision	Date

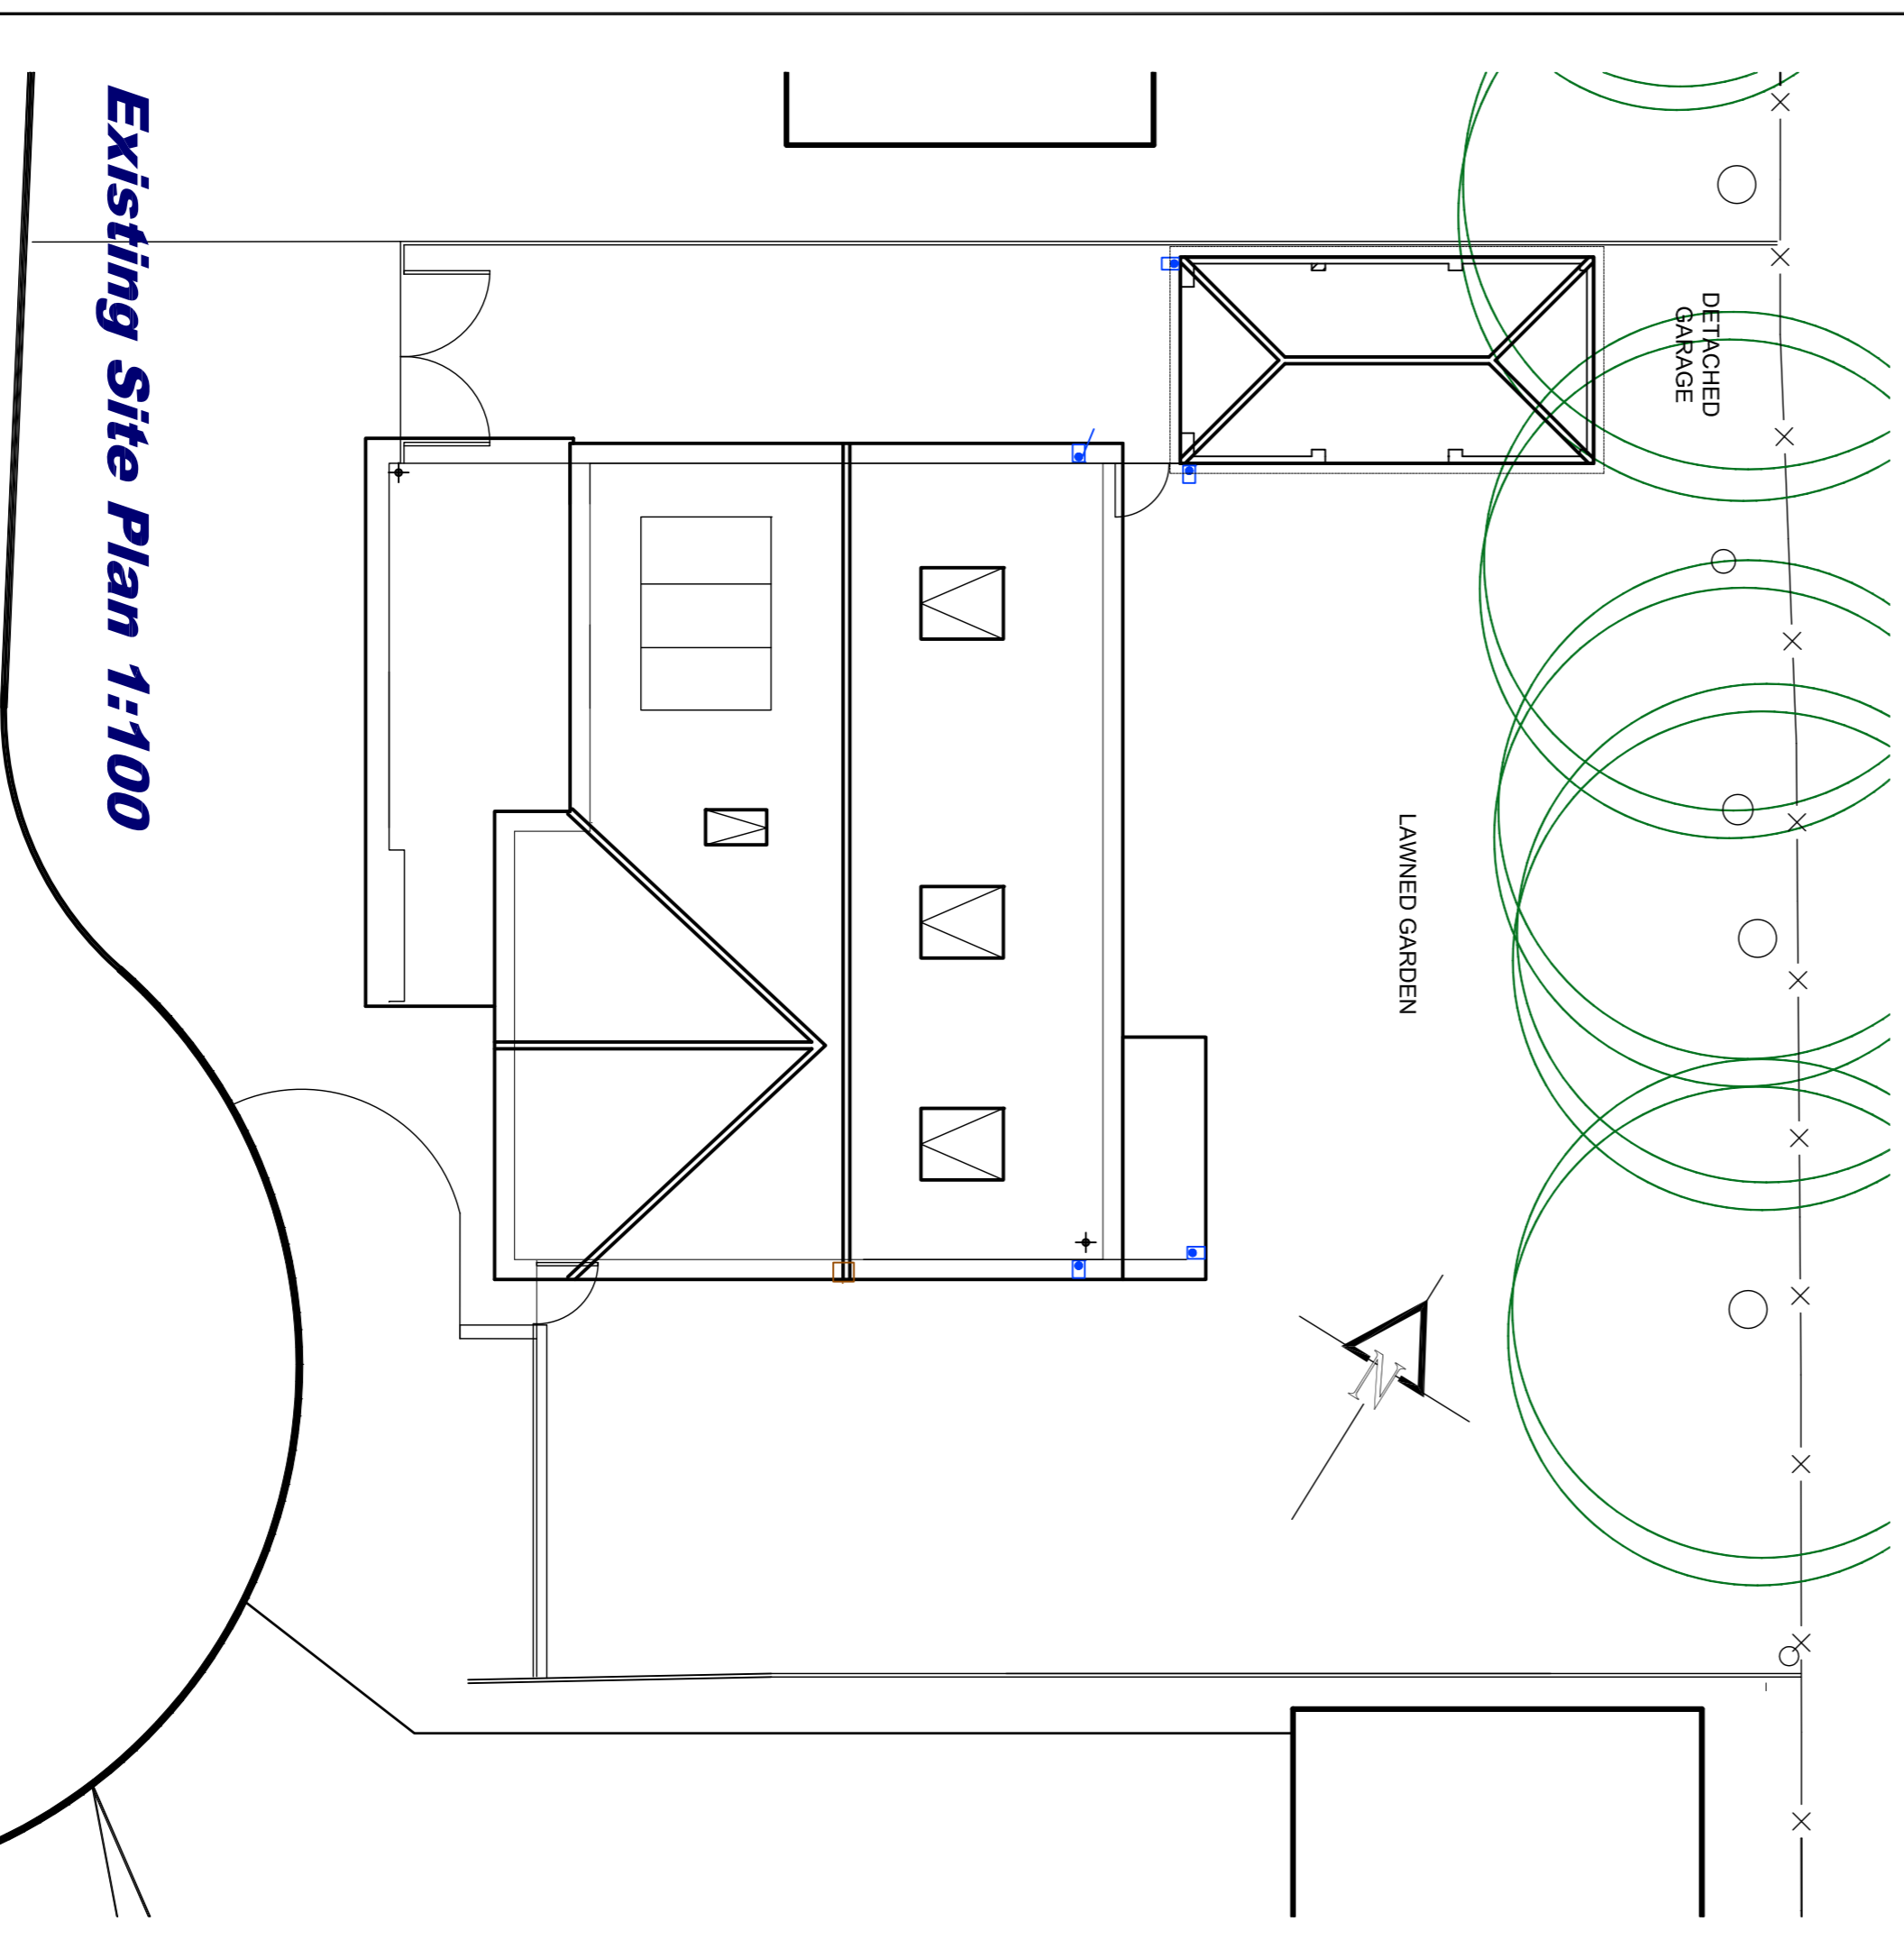

Location Plan 1:1250

Family Room Extension

2 Roslyn Mews, Coxhoe, DH6 4BP for Mr. A. Mayhew



CLIENT
 Alan Mayhew

PROJECT
 New Family Room Extension
 2 Roslyn Mews Coxhoe Durham DH6 4BP

PROJ
 Existing Site Plans & Location Plan

SCALE
 1:50 & 1:100

DATE
 Mar 2018

PROJ NO
 AM-00

B